


MATEN IN METERS, TENZU A  
HOOGTEMATEN T.O.V. N.A.P.

MATEN IN METERS, TENZU A  
HOOGTEMATEN T.O.V. N.A.P.

[illegible]

306

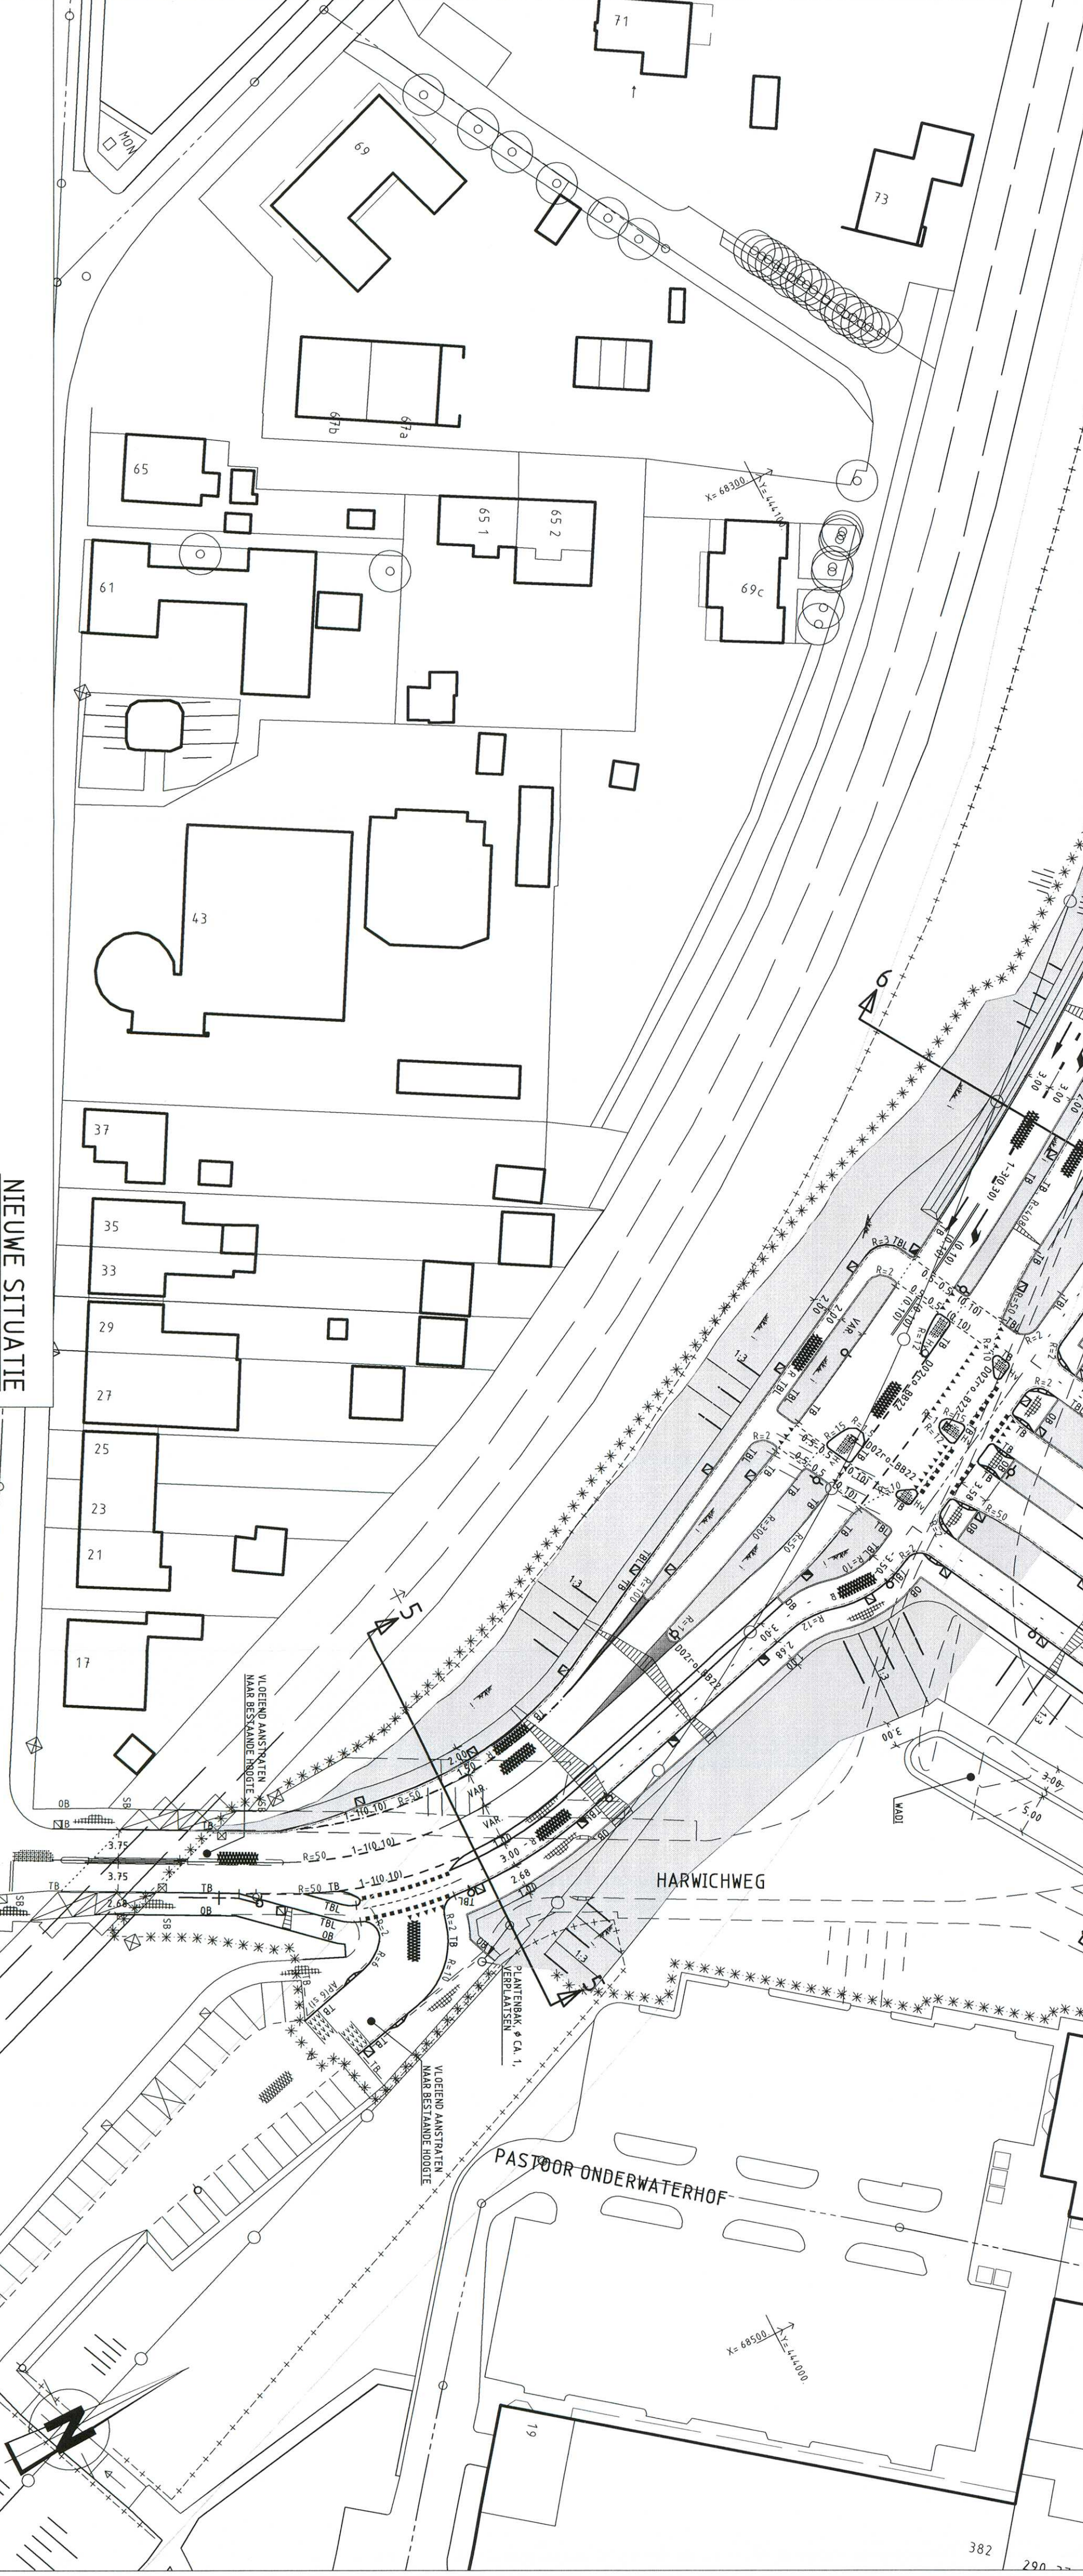

## BESTEKSTENING



**Gemeente Rotterdam**  
Gemeentewerken  
Ingenieursbureau

Galvanistraat 15  
Postbus 6633  
3002 AP ROTTERDAM  
Telefoon: 010 489 4580  
Telefax : 010 489 7931



[illegible][illegible][illegible]