


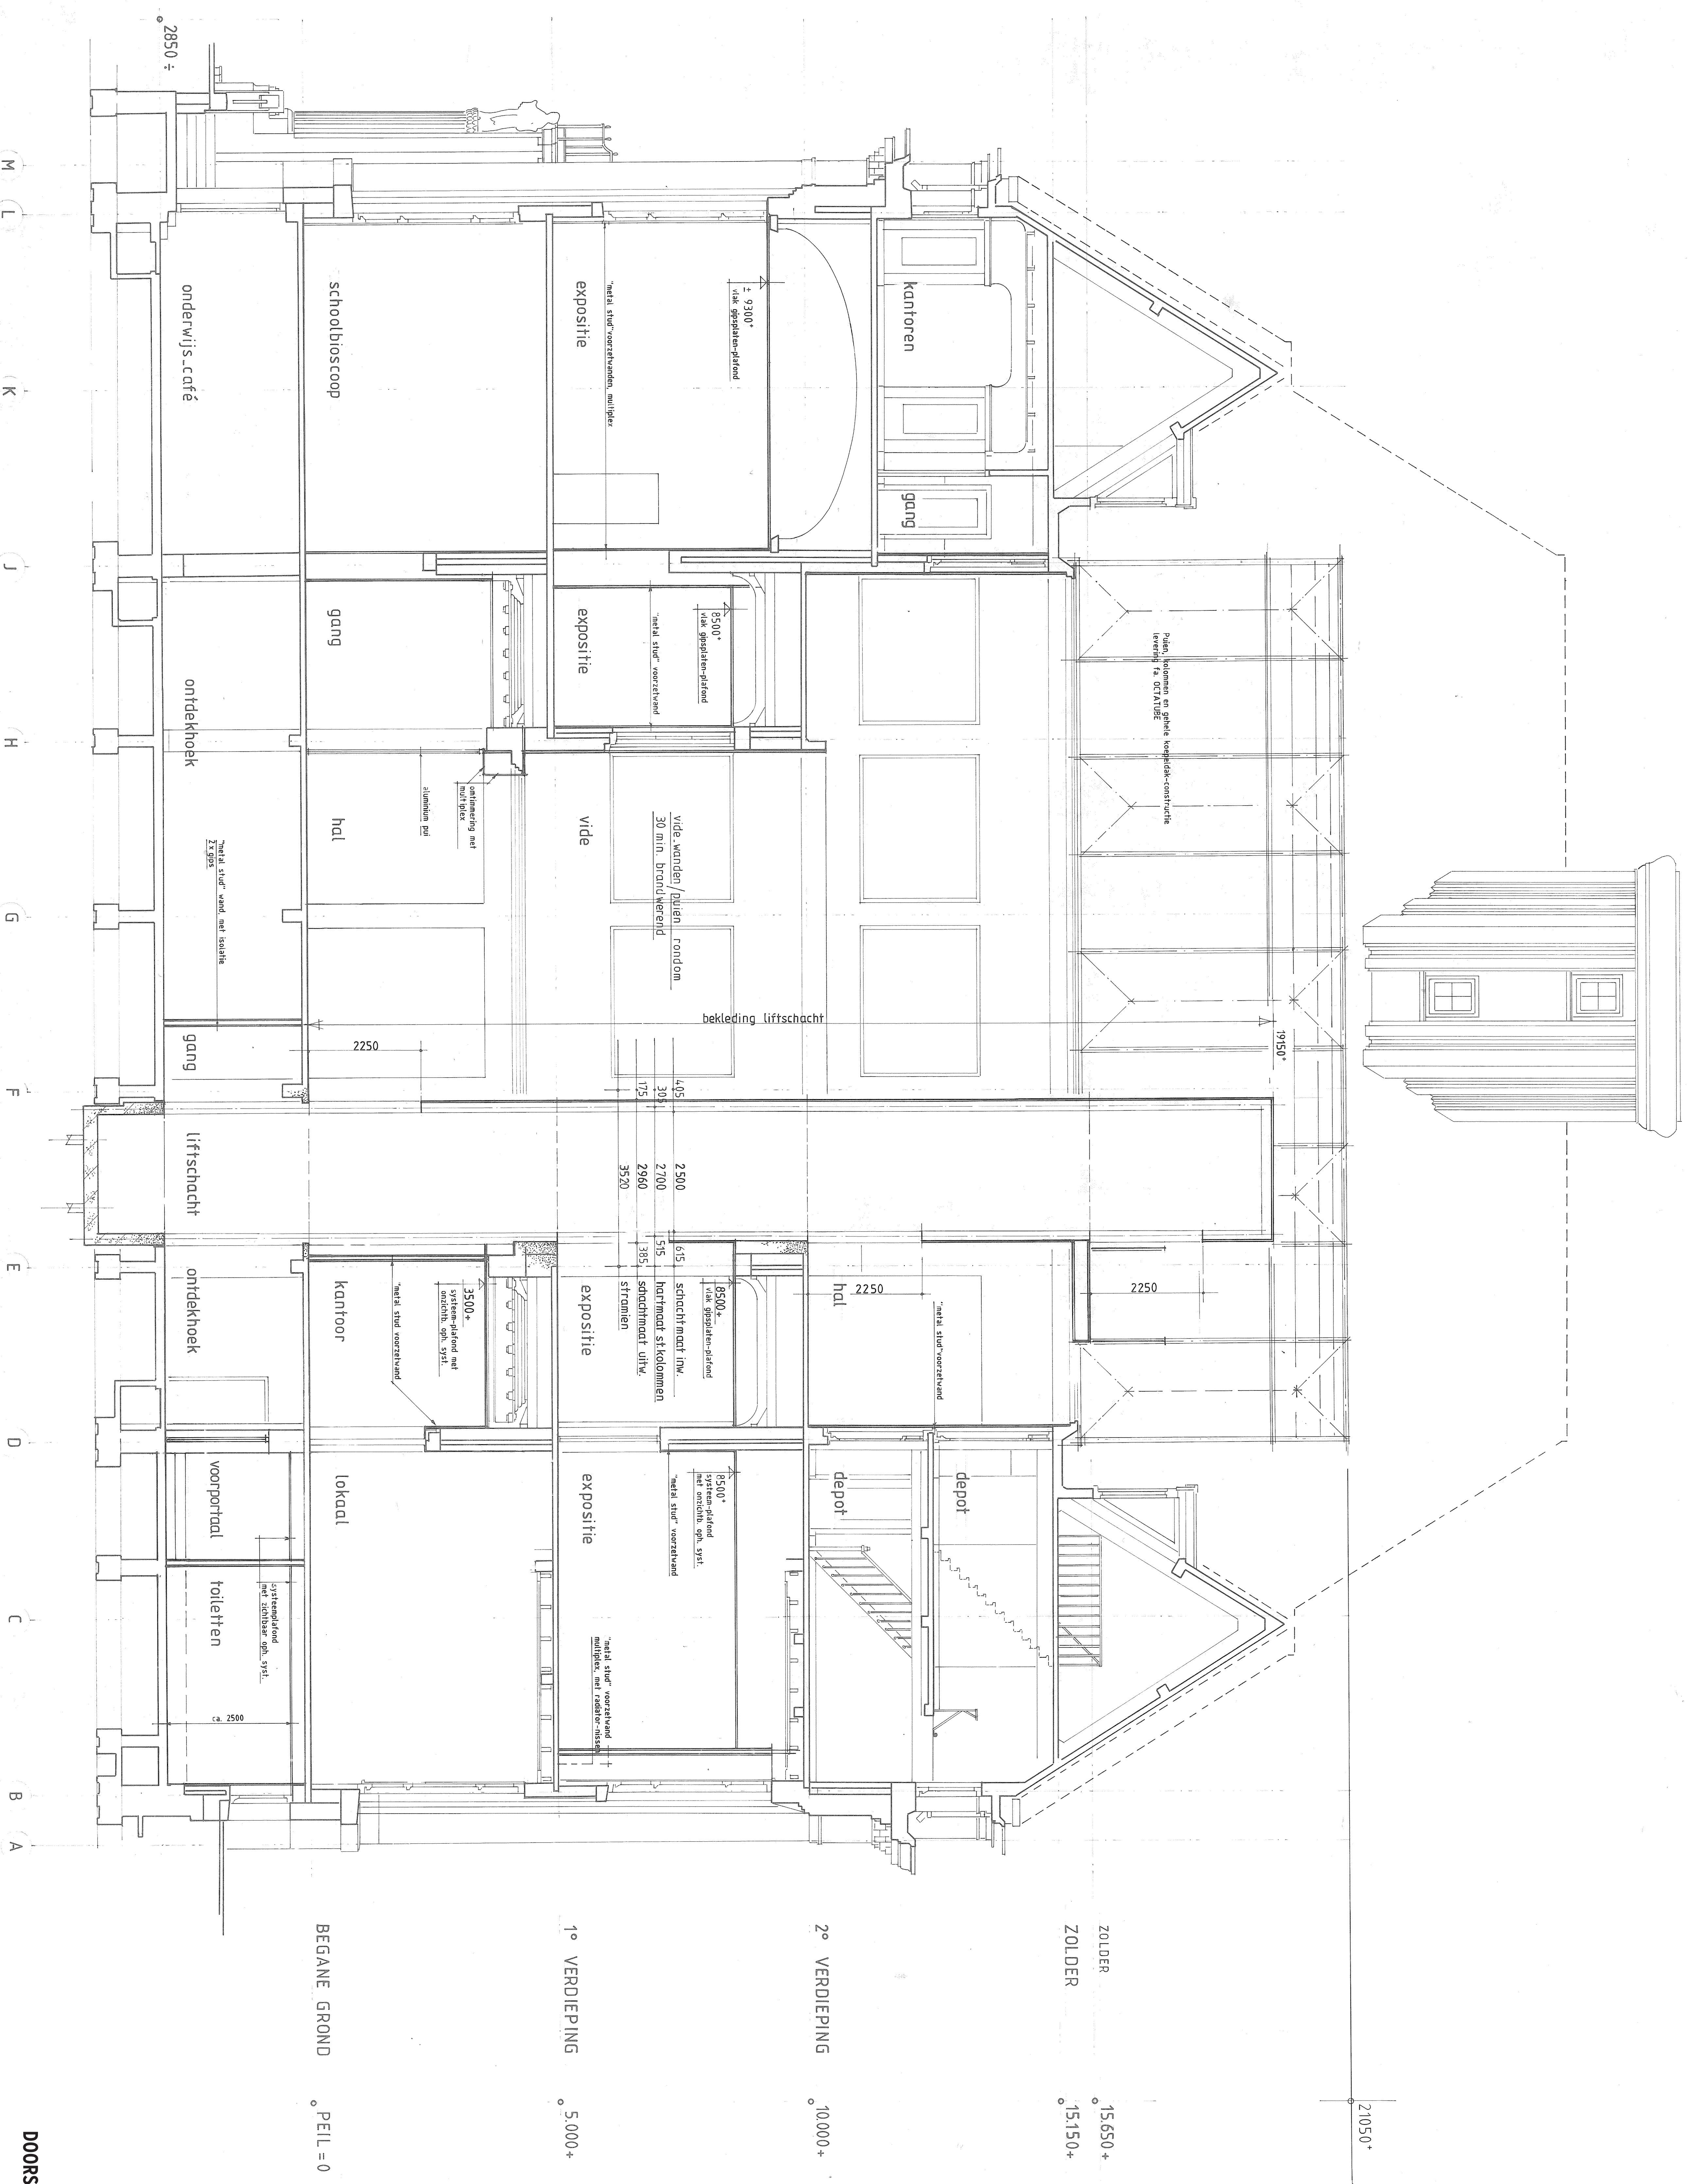



ZOLDER	15.650 +
ZOLDER	15.150 +

2° VERDIEPING 10.000+

1° VERDIEPING 5.000+

BEGANE GROND °.PEIL=0

DOORSNEDE N - 0 1:50