


NR.	DATUM	LAATSTE WIJZIGING
DSN. 1	05-01-2015	
DSN. 2	05-01-2015	
DSN. 3	05-01-2015	
DSN. 4	05-01-2015	
DSN. 5	05-01-2015	
DSN. 6		
DSN. 7		
NR.	DATUM	LAATSTE WIJZIGING
DSN. 21		
DSN. 22		
DSN. 23		
DSN. 24		
DSN. 25		
DSN. 26		
DSN. 27		
DSN. 28		
DSN. 29		
DSN. 30		
DSN. 31		
DSN. 32		
DSN. 33		
DSN. 34		
DSN. 35		
DSN. 36		
DSN. 37		
DSN. 38		
DSN. 39		
DSN. 40		

NR.	DATUM	LAATSTE WIJZIGING
DSN. 101	05-01-2015	
DSN. 102	05-01-2015	
DSN. 103	05-01-2015	

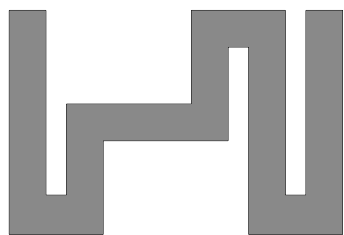

HOPMAN
ingenieursburo b.v.

HOOGSTRAAT 132b
2851 BK HAASTRECHT
TEL.: 0182-519000
FAX: 0182-527287
INFO@HOPMAN-INGBURO.NL
WWW.HOPMAN-INGBURO.NL

WEEDA ARCHITECTEN
TE ROTTERDAM

ZOUTOPSLAG GIESSENWEG 14
TE ROTTERDAM


DETAILS

1: 20


05-01-2015

04147-07


DSN. 1

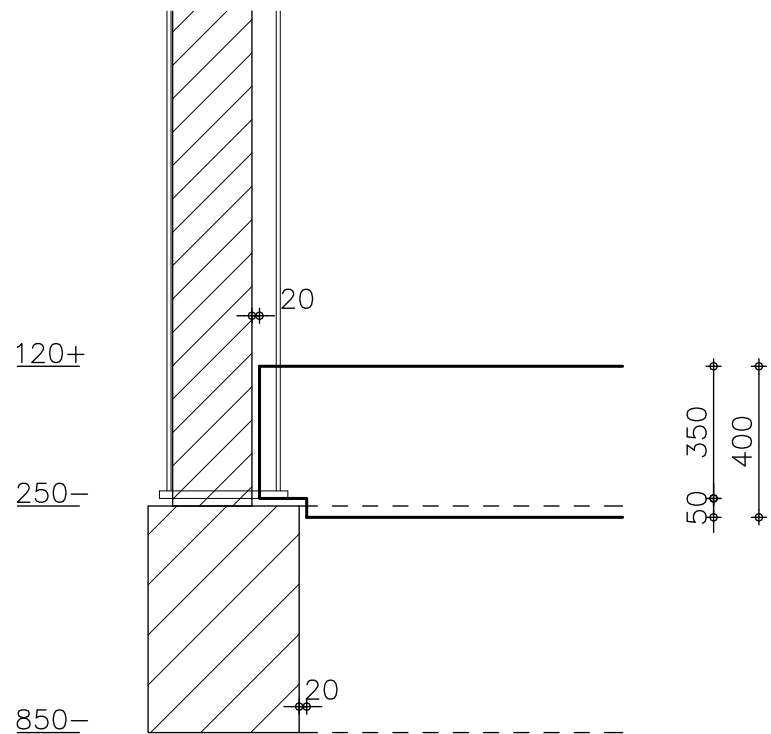


DSN. 2

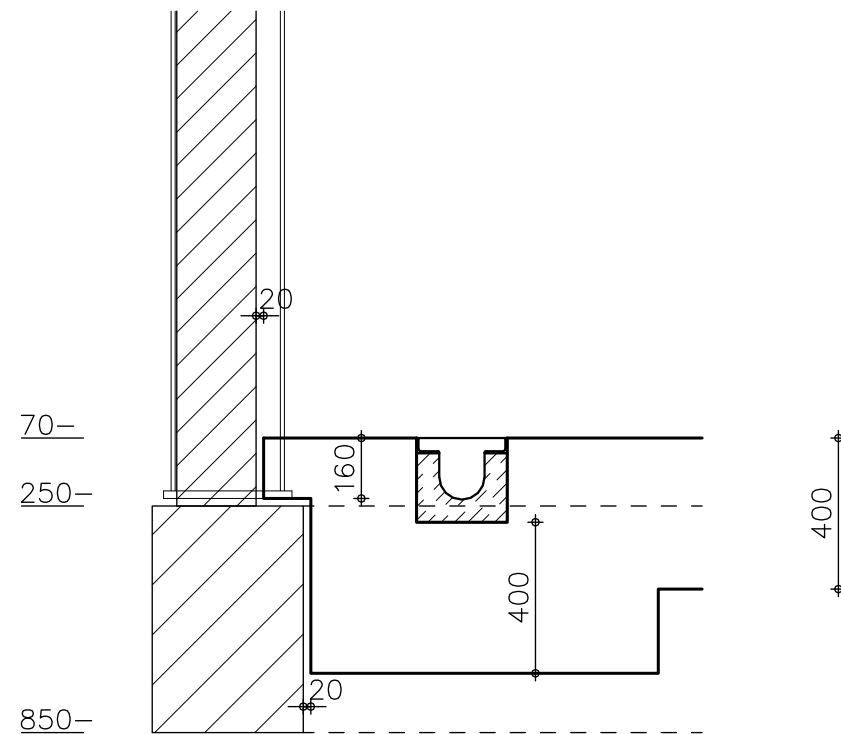

DSN. 3

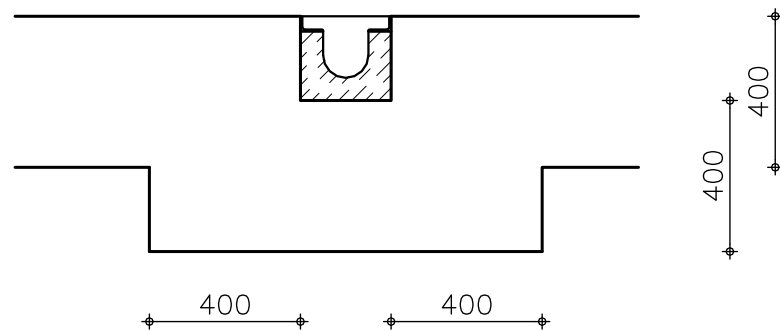


DSN. 4

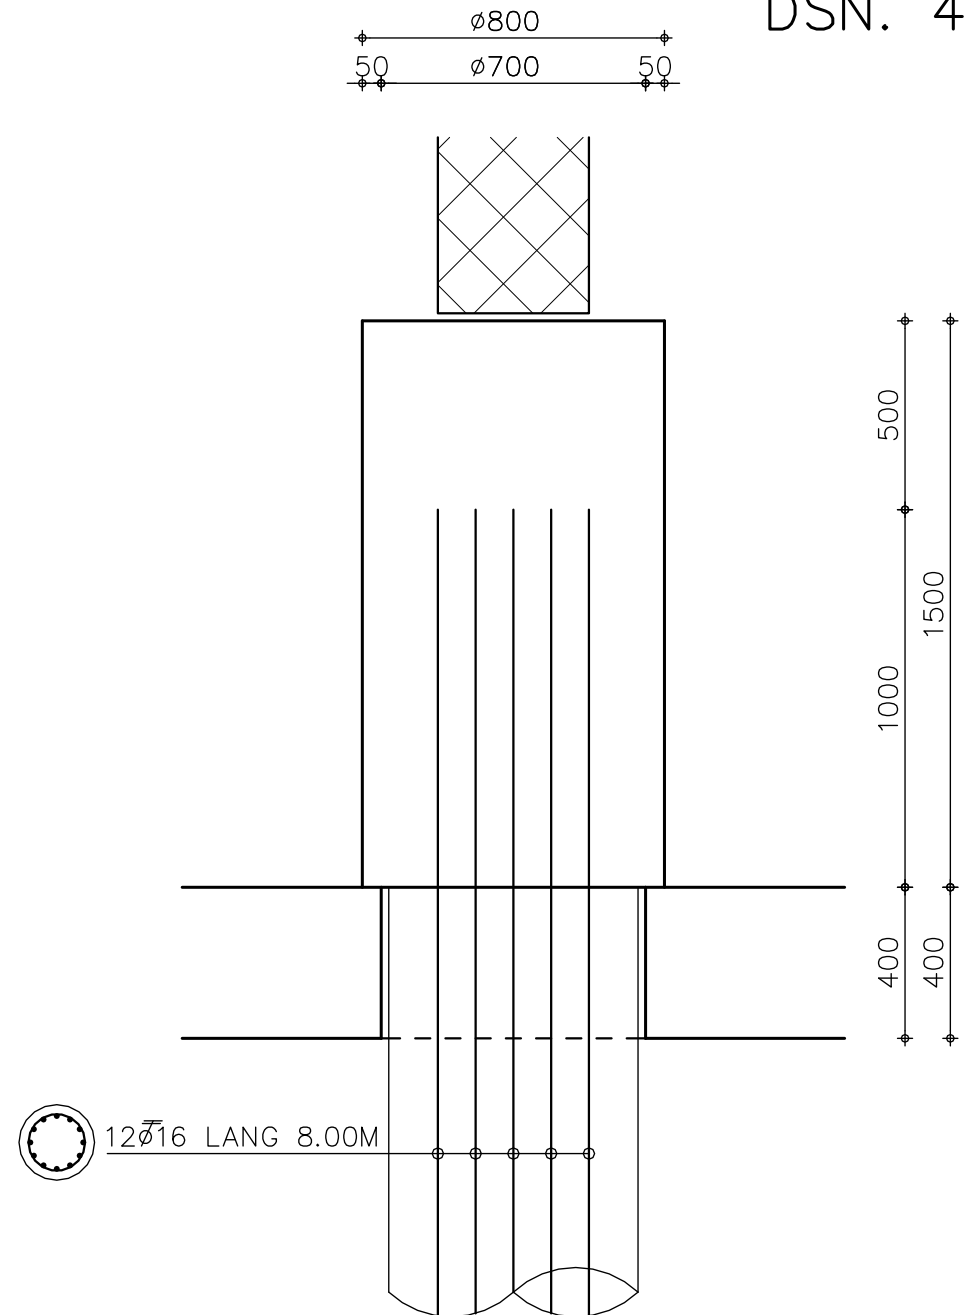

12 \varnothing 16 LANG 8.00M

DSN. 5

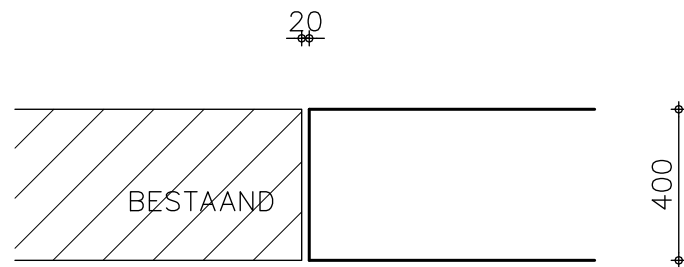

DSN. 6

