


NR.	DATUM	LAATSTE WIJZIGING
DSN. 1	05-06-2015	
DSN. 2	05-06-2015	
DSN. 3	05-06-2015	
DSN. 4	05-06-2015	
DSN. 5	05-06-2015	
DSN. 6	05-06-2015	
DSN. 7		
DSN. 8		
DSN. 9		
DSN. 10		
DSN. 11		
DSN. 12		
DSN. 13		
DSN. 14		
DSN. 15		
DSN. 16		
DSN. 17		
DSN. 18		
DSN. 19		
DSN. 20		

NR.	DATUM	LAATSTE WIJZIGING
DSN. 21	05-06-2015	
DSN. 22	05-06-2015	
DSN. 23	05-06-2015	
DSN. 24	05-06-2015	
DSN. 25	05-06-2015	
DSN. 26		
DSN. 27		
DSN. 28		
DSN. 29		
DSN. 30		
DSN. 31		
DSN. 32		
DSN. 33		
DSN. 34		
DSN. 35		
DSN. 36		
DSN. 37		
DSN. 38		
DSN. 39		
DSN. 40		

NR.	DATUM	LAATSTE WIJZIGING
DSN. 41	05-06-2015	
DSN. 42	05-06-2015	
DSN. 43	05-06-2015	
DSN. 44	05-06-2015	
DSN. 45	05-06-2015	
DSN. 46		
DSN. 47		
DSN. 48		
DSN. 49		
DSN. 50		
DSN. 51		
DSN. 52		
DSN. 53		
DSN. 54		
DSN. 55		
DSN. 56		
DSN. 57		
DSN. 58		
DSN. 59		
DSN. 60		

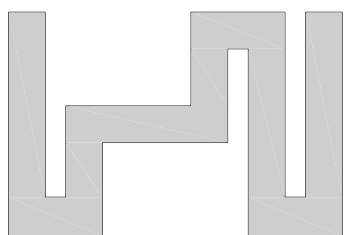

HOPMAN
ingenieursburo b.v.

CONCORDIAPLEIN 2
2851 VV HAASTRECHT
TEL.: 0182-519000
FAX: 0182-527287
INFO@HOPMAN-INGBURO.NL
WWW.HOPMAN-INGBURO.NL

WEEDA ARCHITECTEN

BREDE SCHOOL BAANHOEK-WEST
SLIEDRECHT

DETAILS


1: 20

T.C.P.


05-06-2015

04427-06


DSN. 1

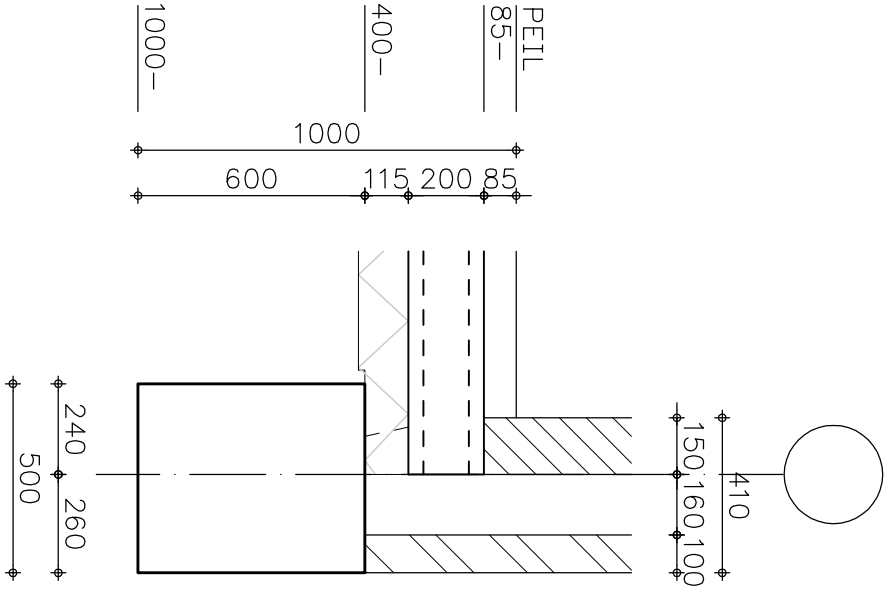


DSN. 2

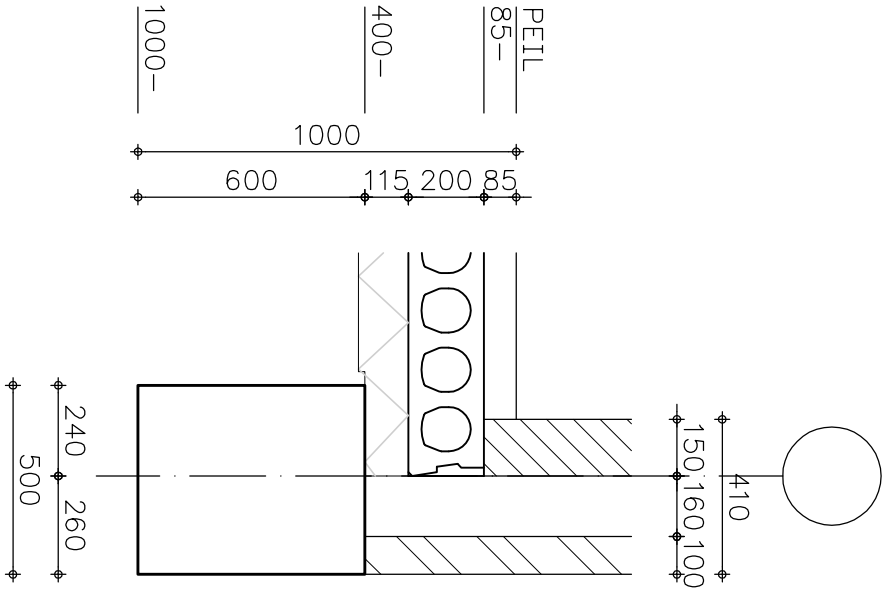


DSN. 3

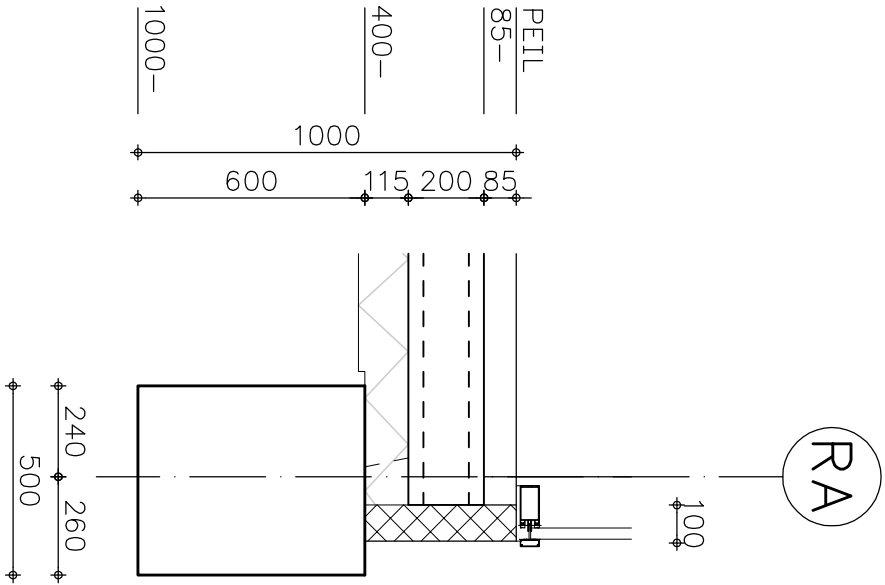


DSN. 4

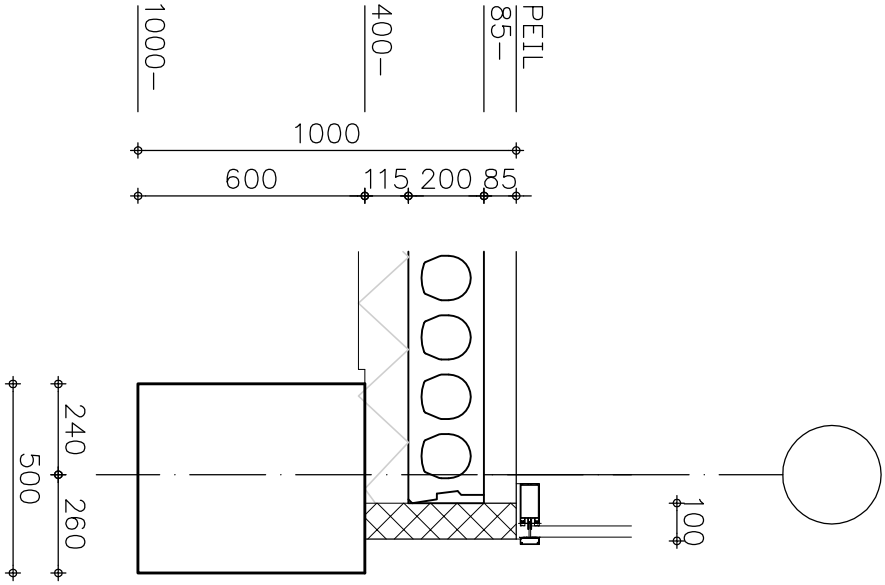


DSN. 5

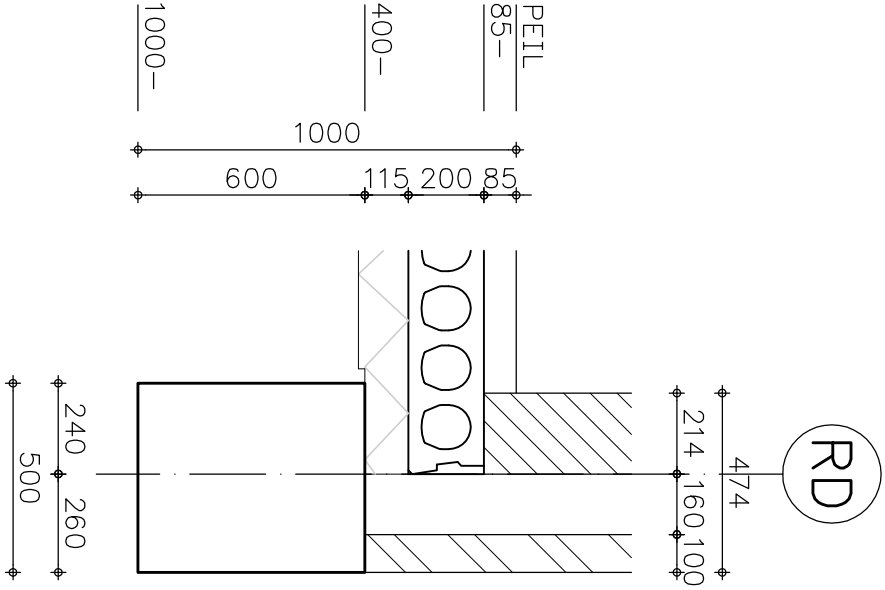


DSN. 6

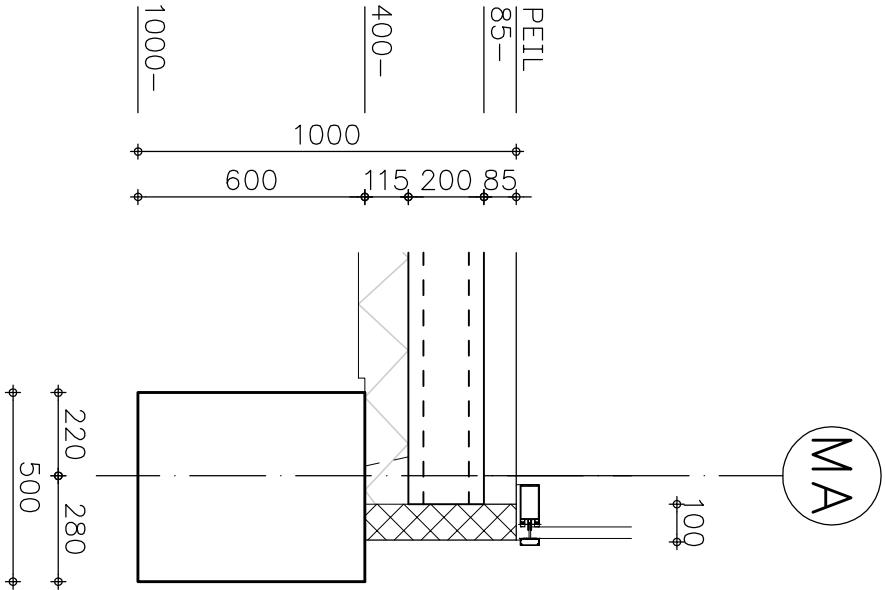


DSN. 21

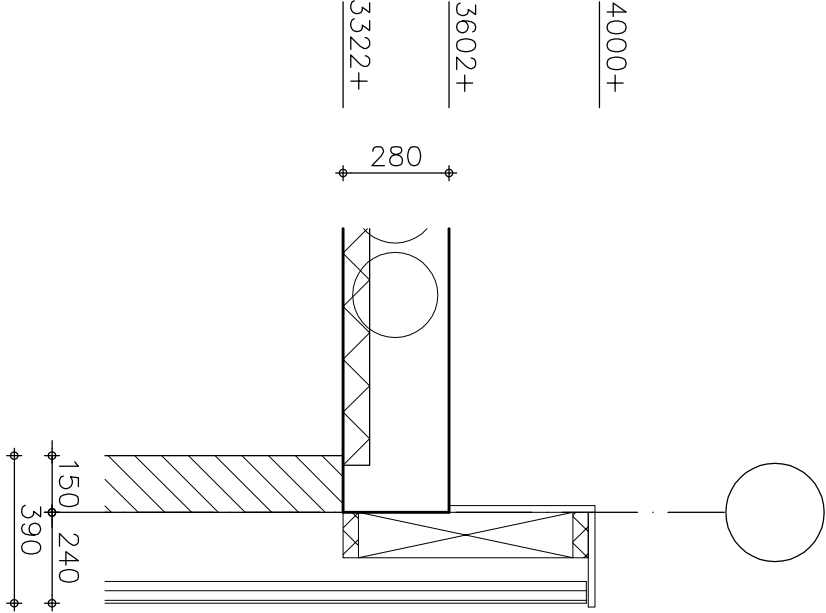


DSN. 22

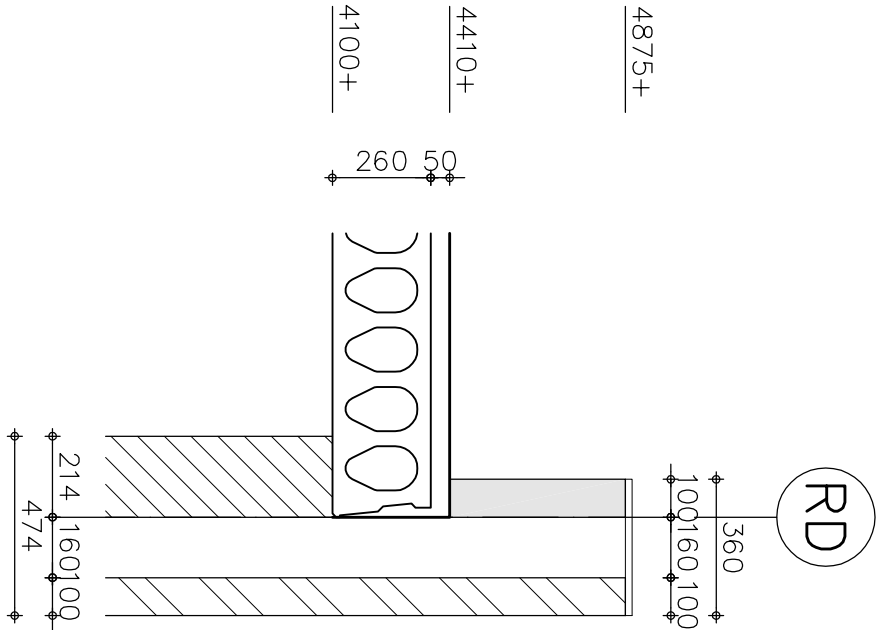


DSN. 23

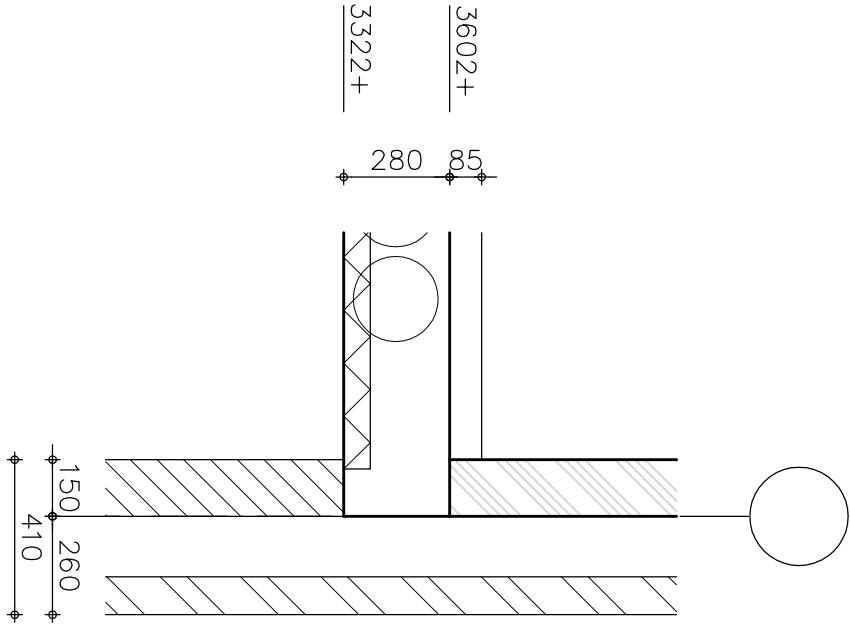

DSN. 24

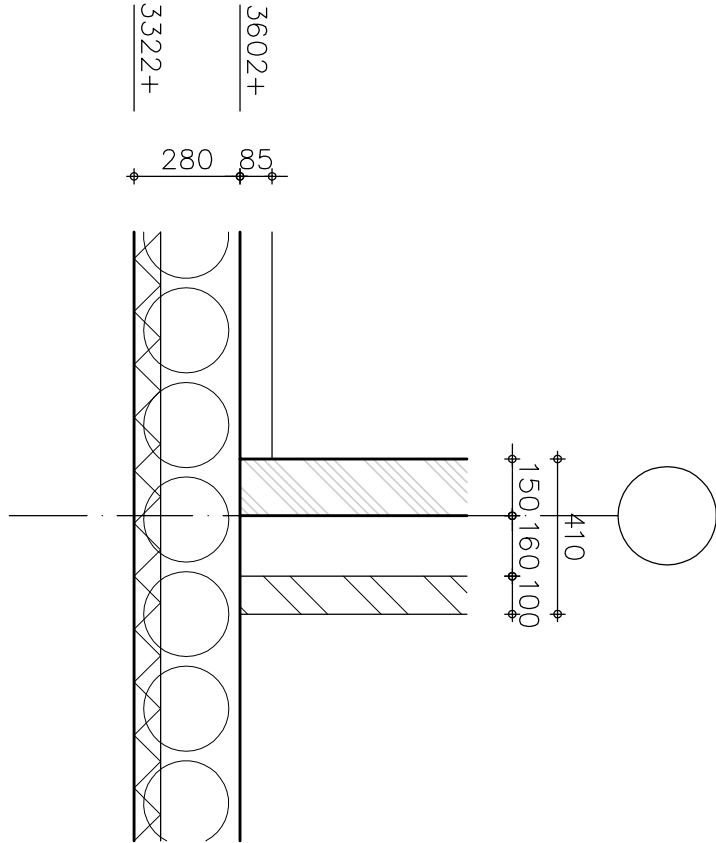


DSN. 25

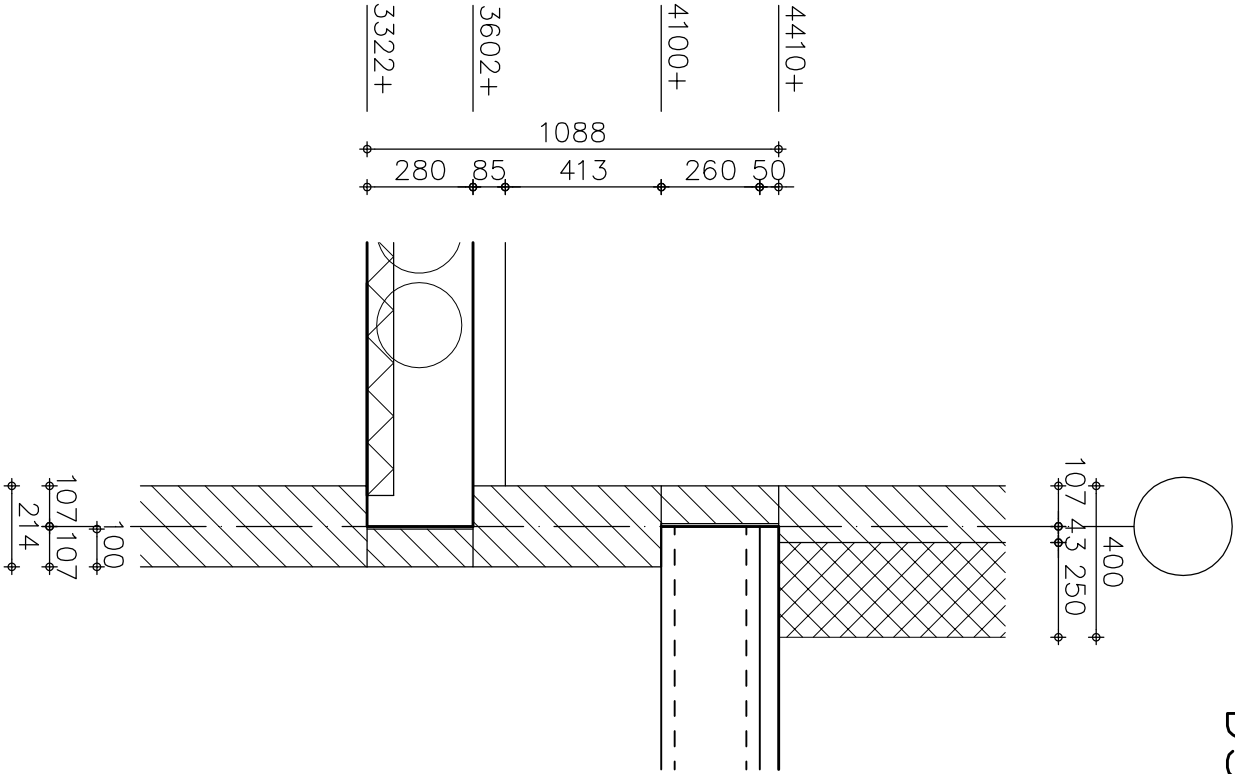


DSN. 26


DSN. 41

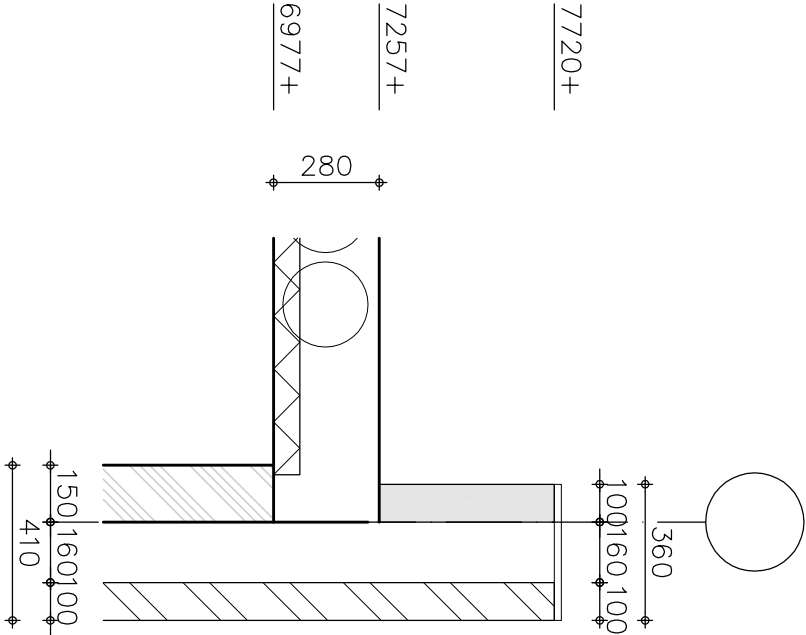


DSN. 42

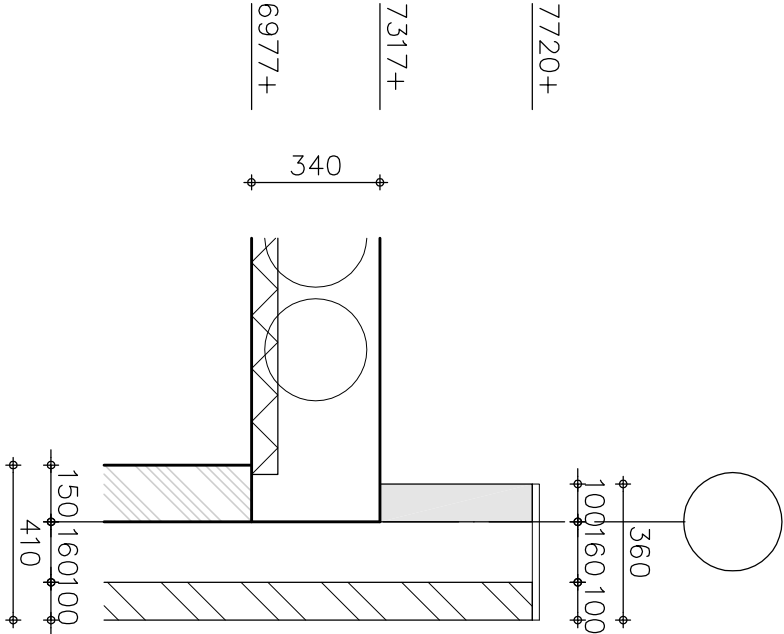


DSN. 43

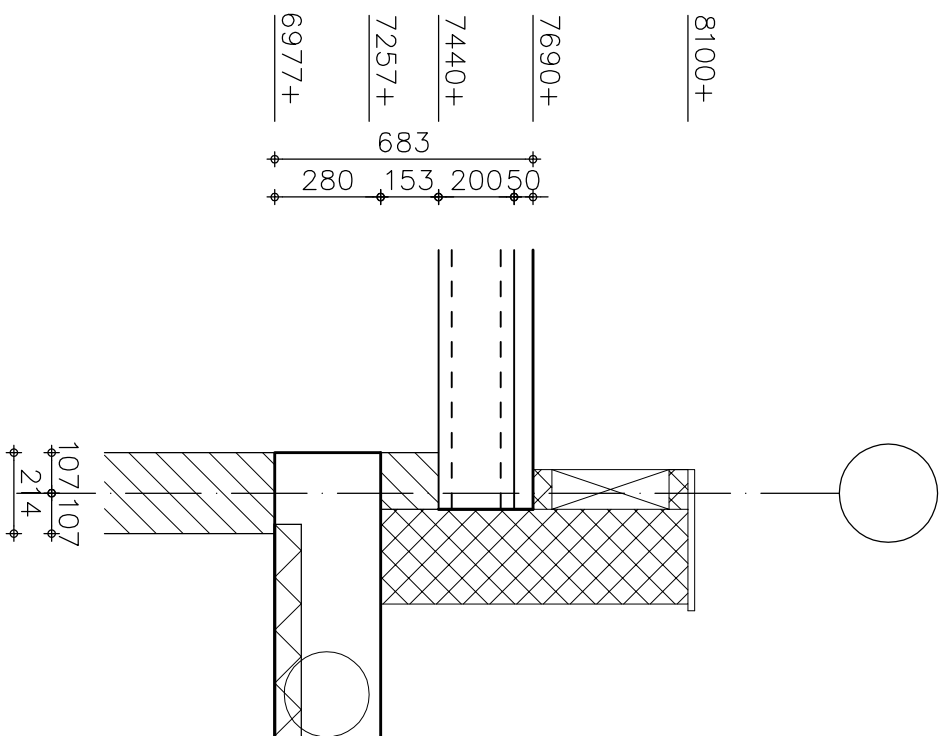

DSN. 44

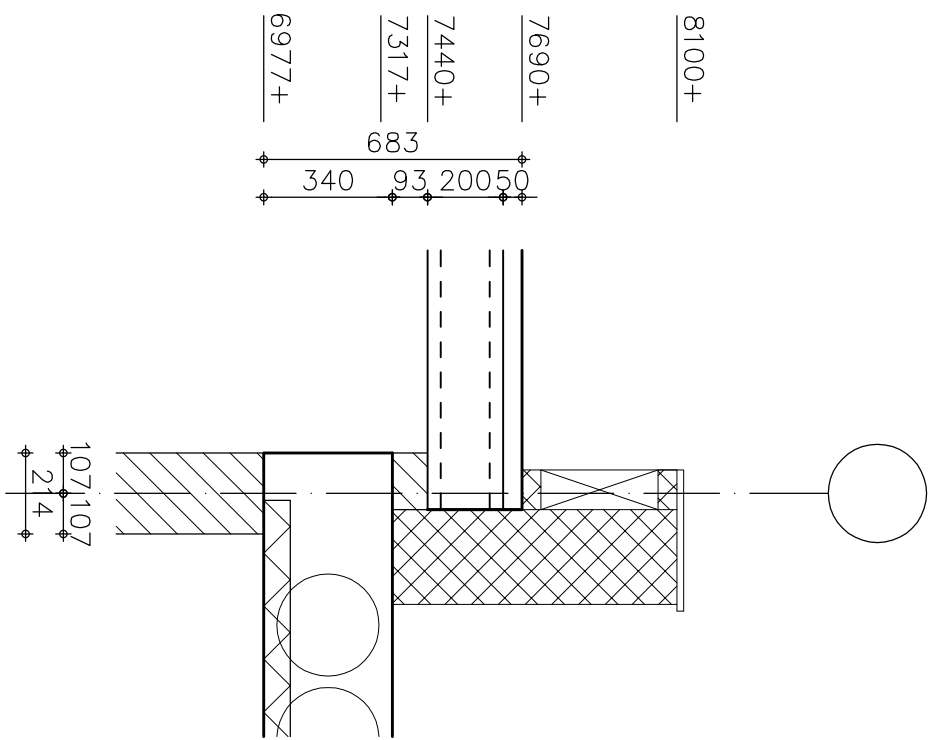

DSN. 45

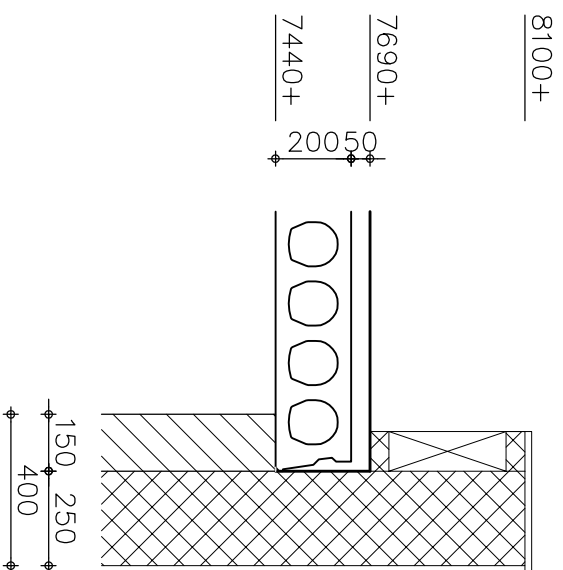

DSN. 46