


Blad. No 111
92 47 a

DETAIL
Portef. 34
No. 47 a

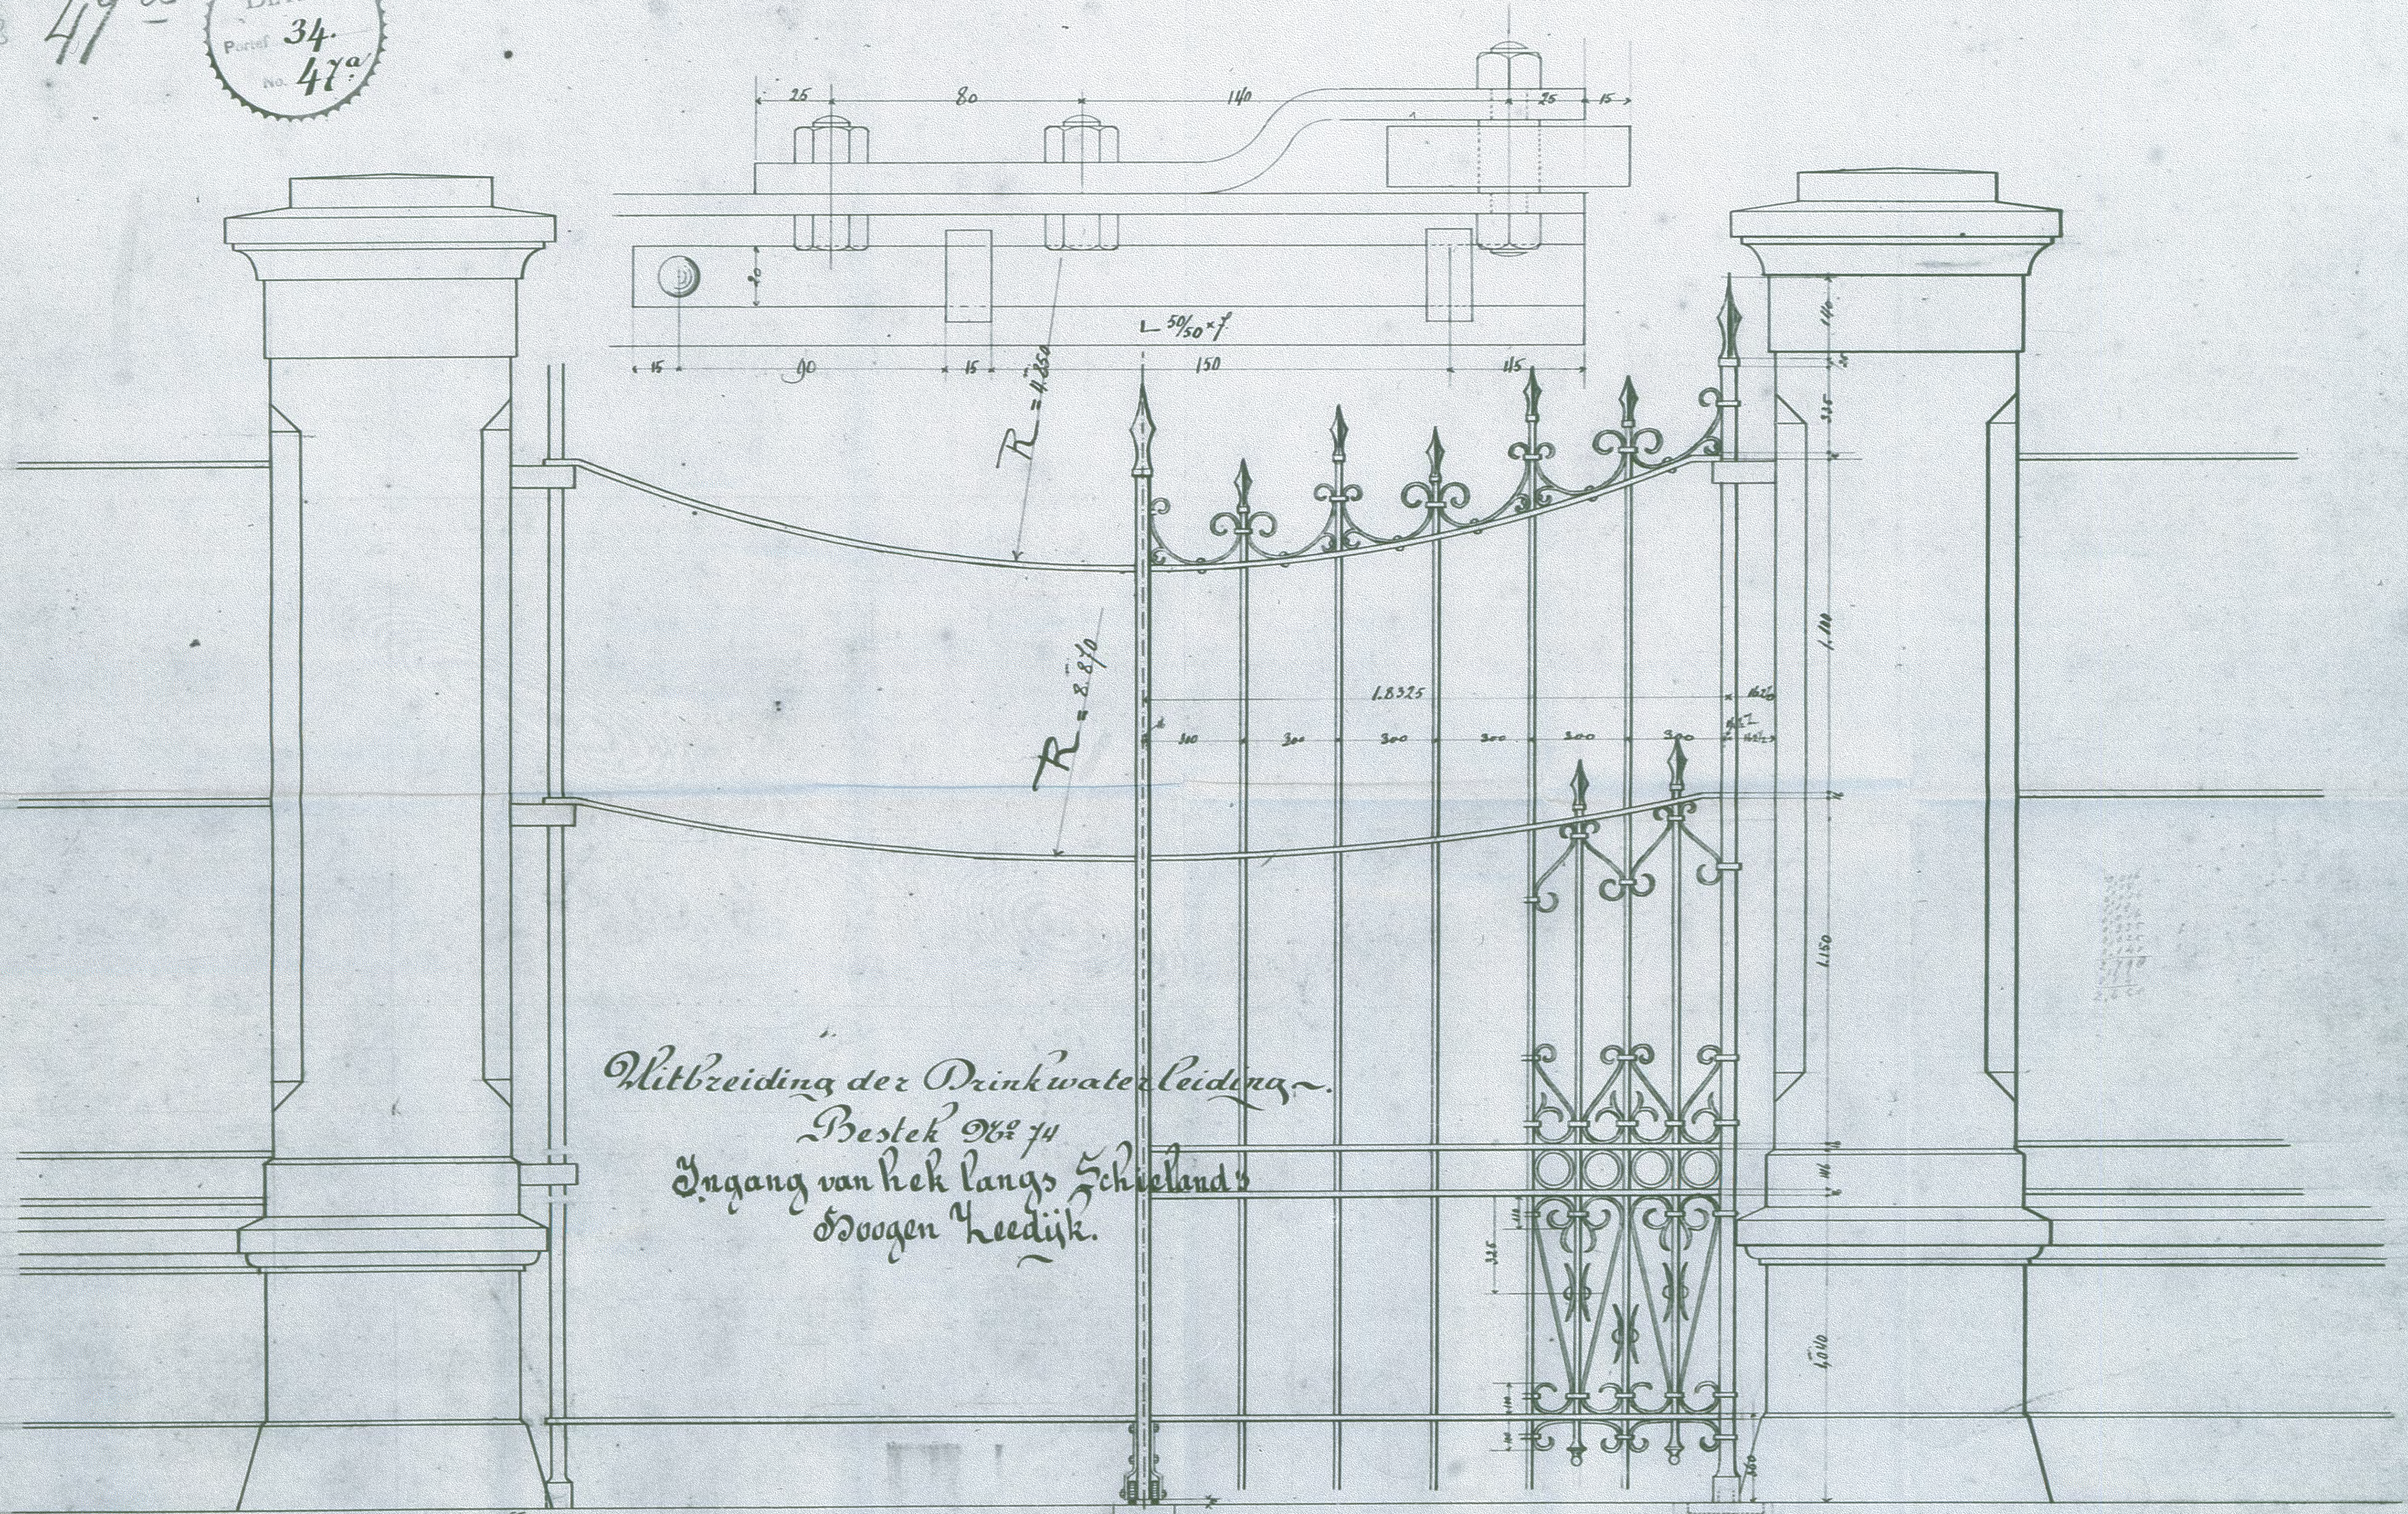

Witbreiding der Drinkwaterleiding.
Bestek No 74
Ingang van hek langs Schiedams
doozen Heedijk.

47 a