


4,00 m N.A.P.

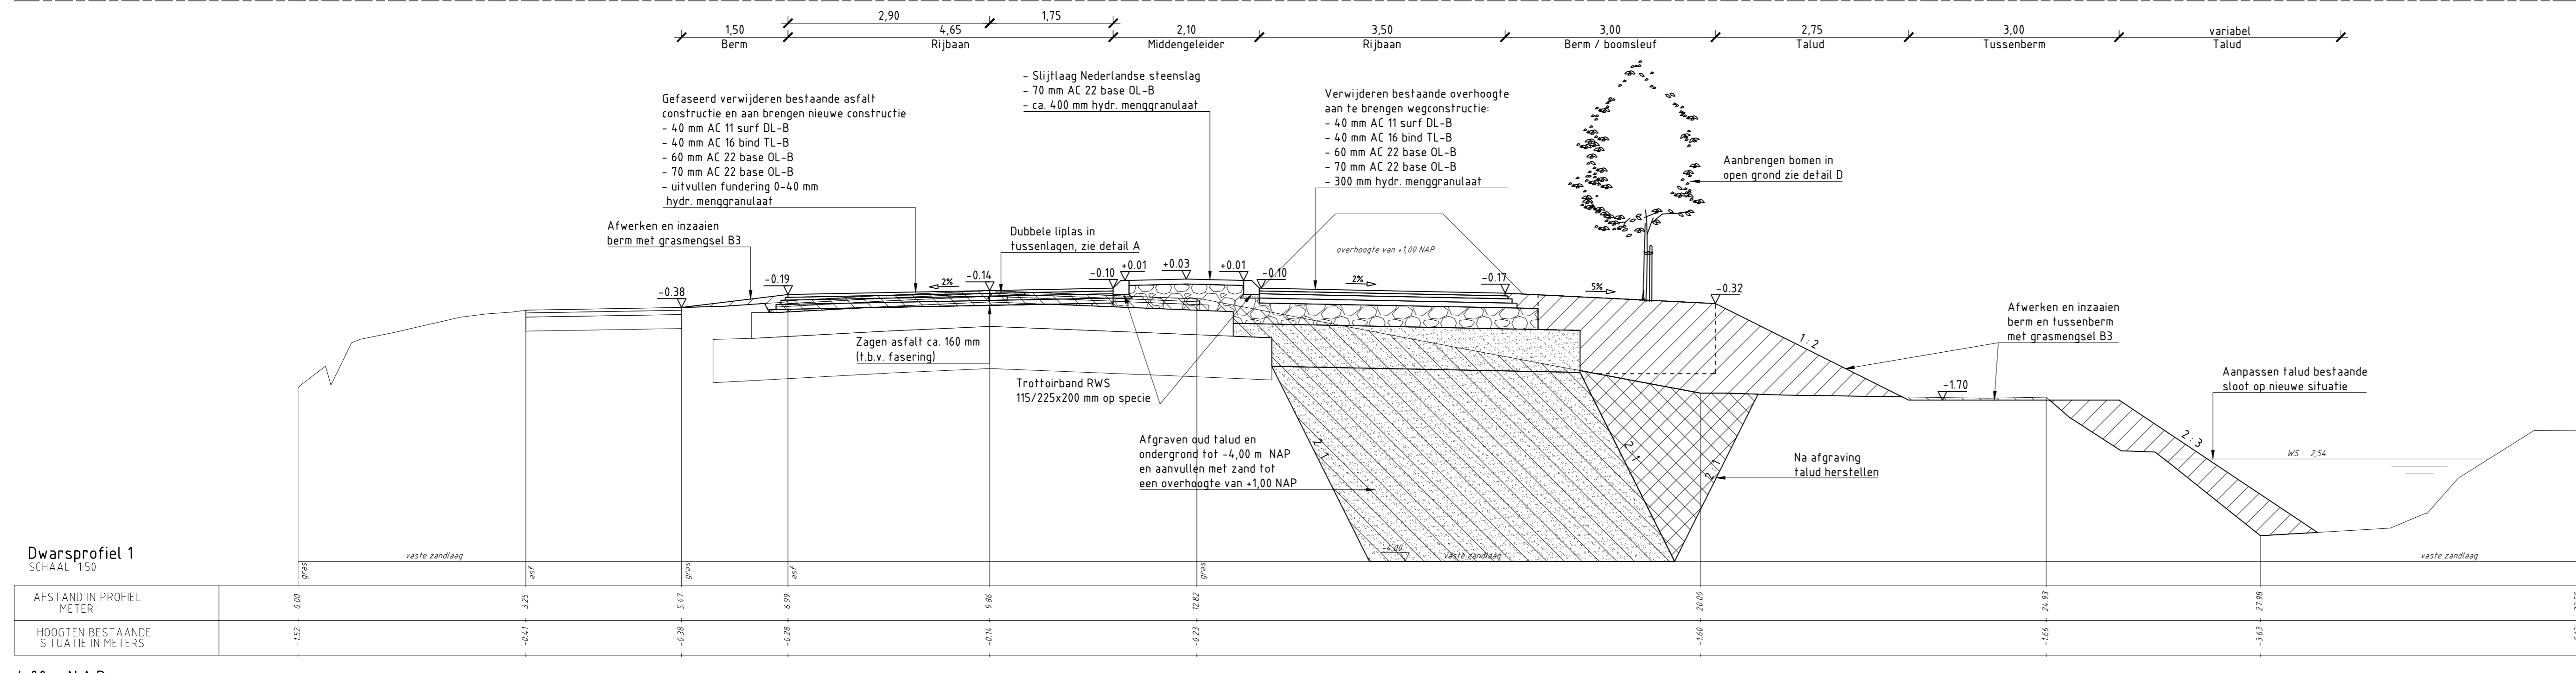

4,00 m N.A.P.

