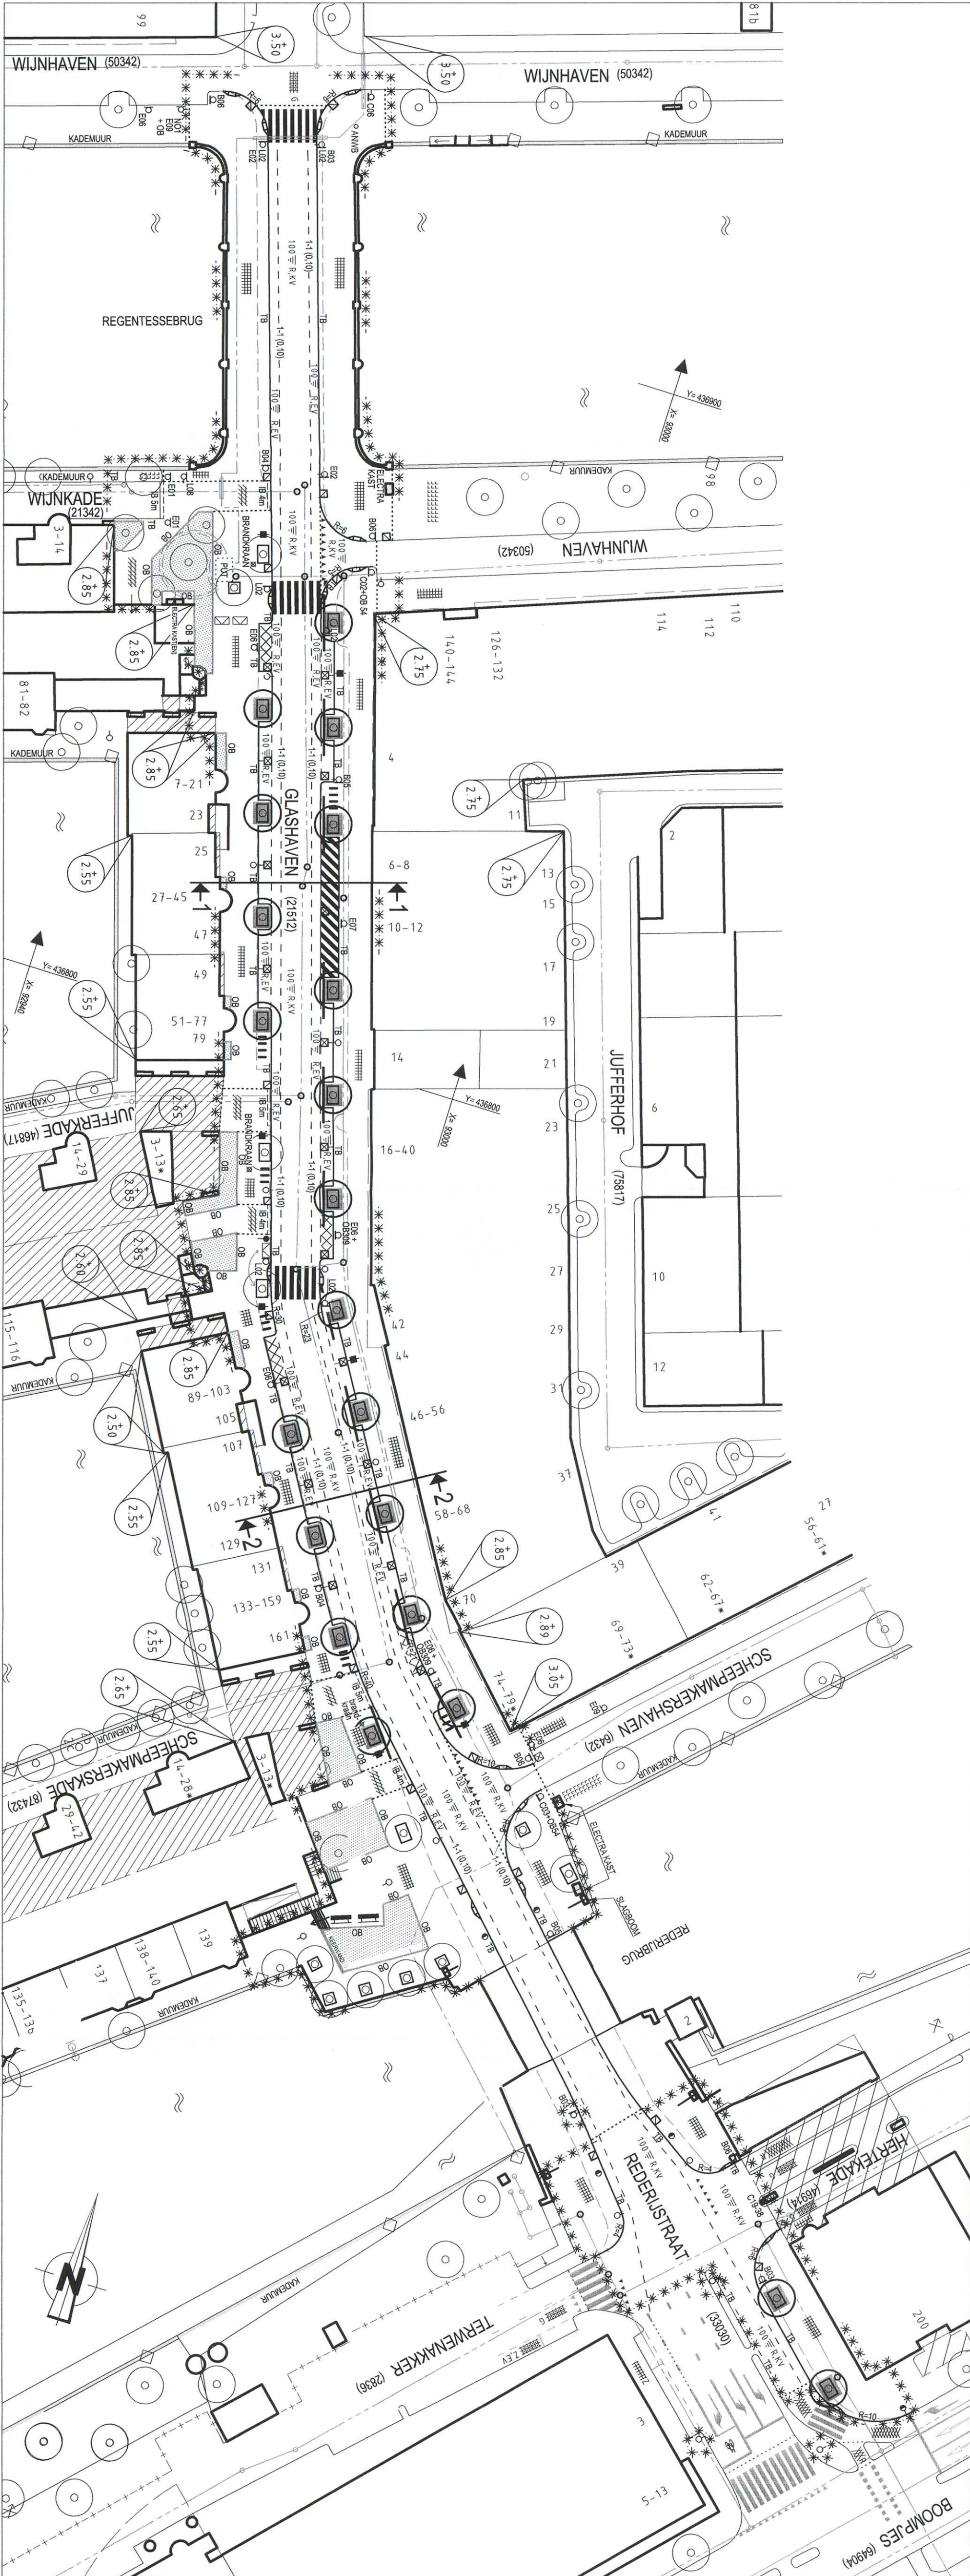


**MATEN IN METERS, TENZIJ ANDERS AANGEGEVEN
HOOGTEMAATVOERING T.O.V. NAP**

This architectural site plan depicts the Wijnhaven area in Rotterdam, showing a network of streets and building footprints. Key streets include Wijnhaven (50342), Regentessebrug, Glasshaven (21912), Jufferhof (73817), Scheepmakershaven (6432), and Rederijstraat. Buildings are shown with various lot numbers and area measurements. The plan also features numerous trees and green spaces, along with a compass rose indicating North.

BESTAANDE SITUATIE

M:\SW\STAD/CENTRUM\GLASHAVEN2_VOORBEREIDING\PROJECTRESULTATEN\TEKENINGEN\1_WEGENBOUYTEKENINGEN\DEFINITIEF