





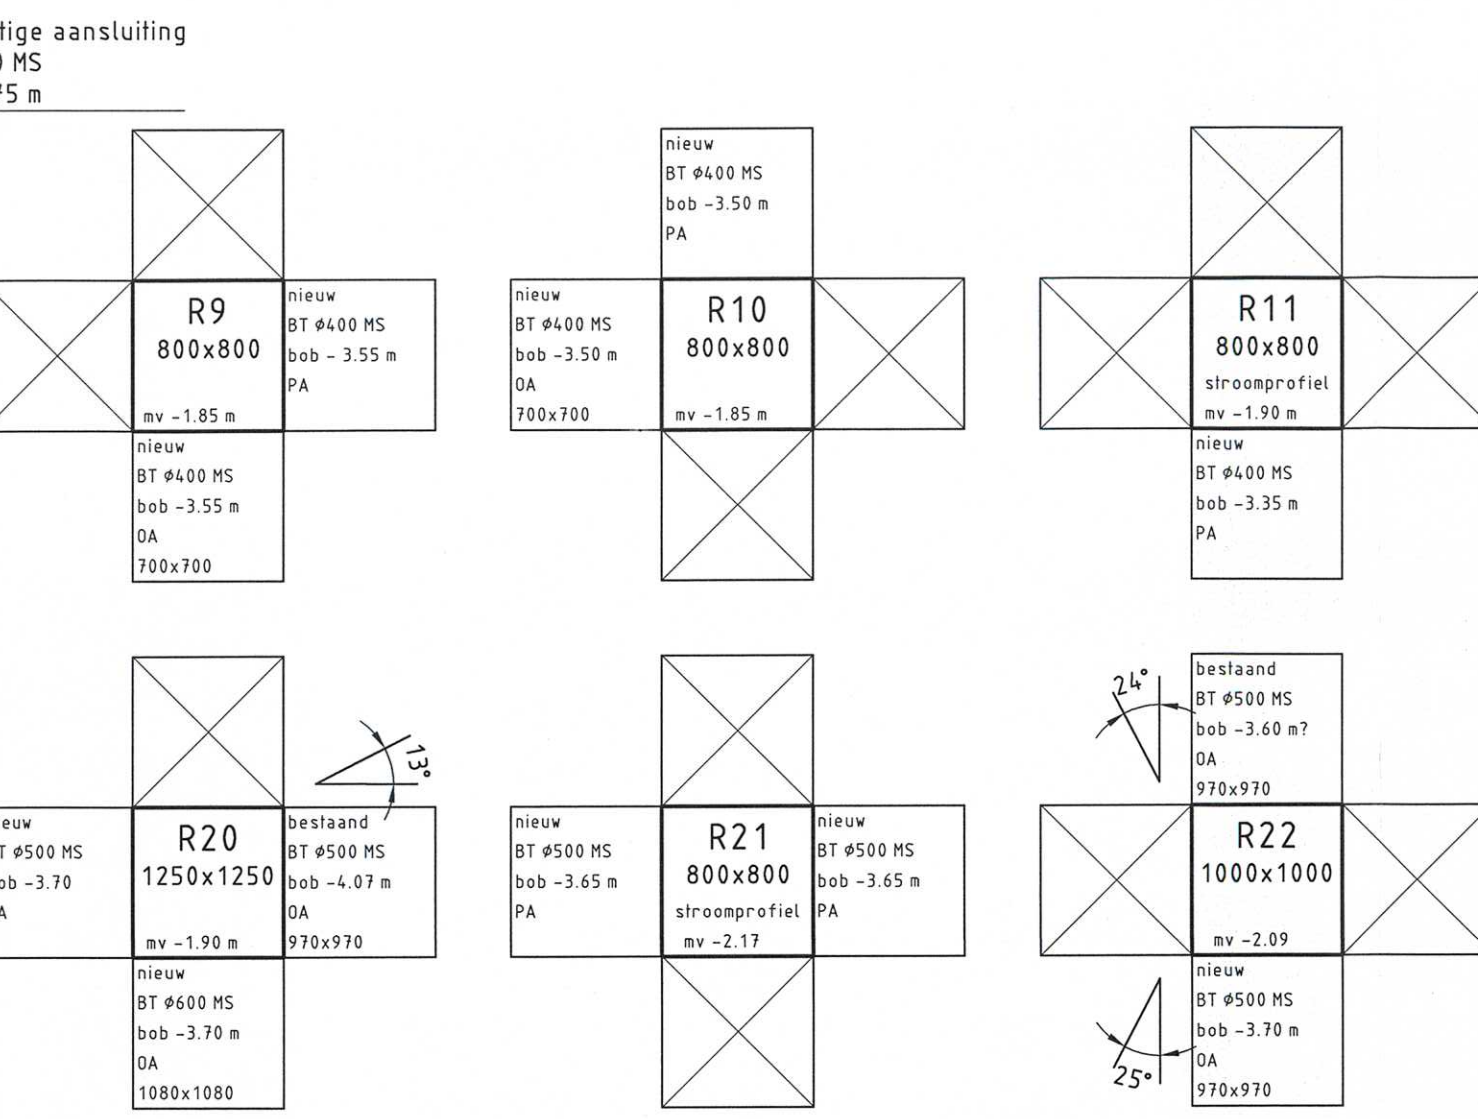
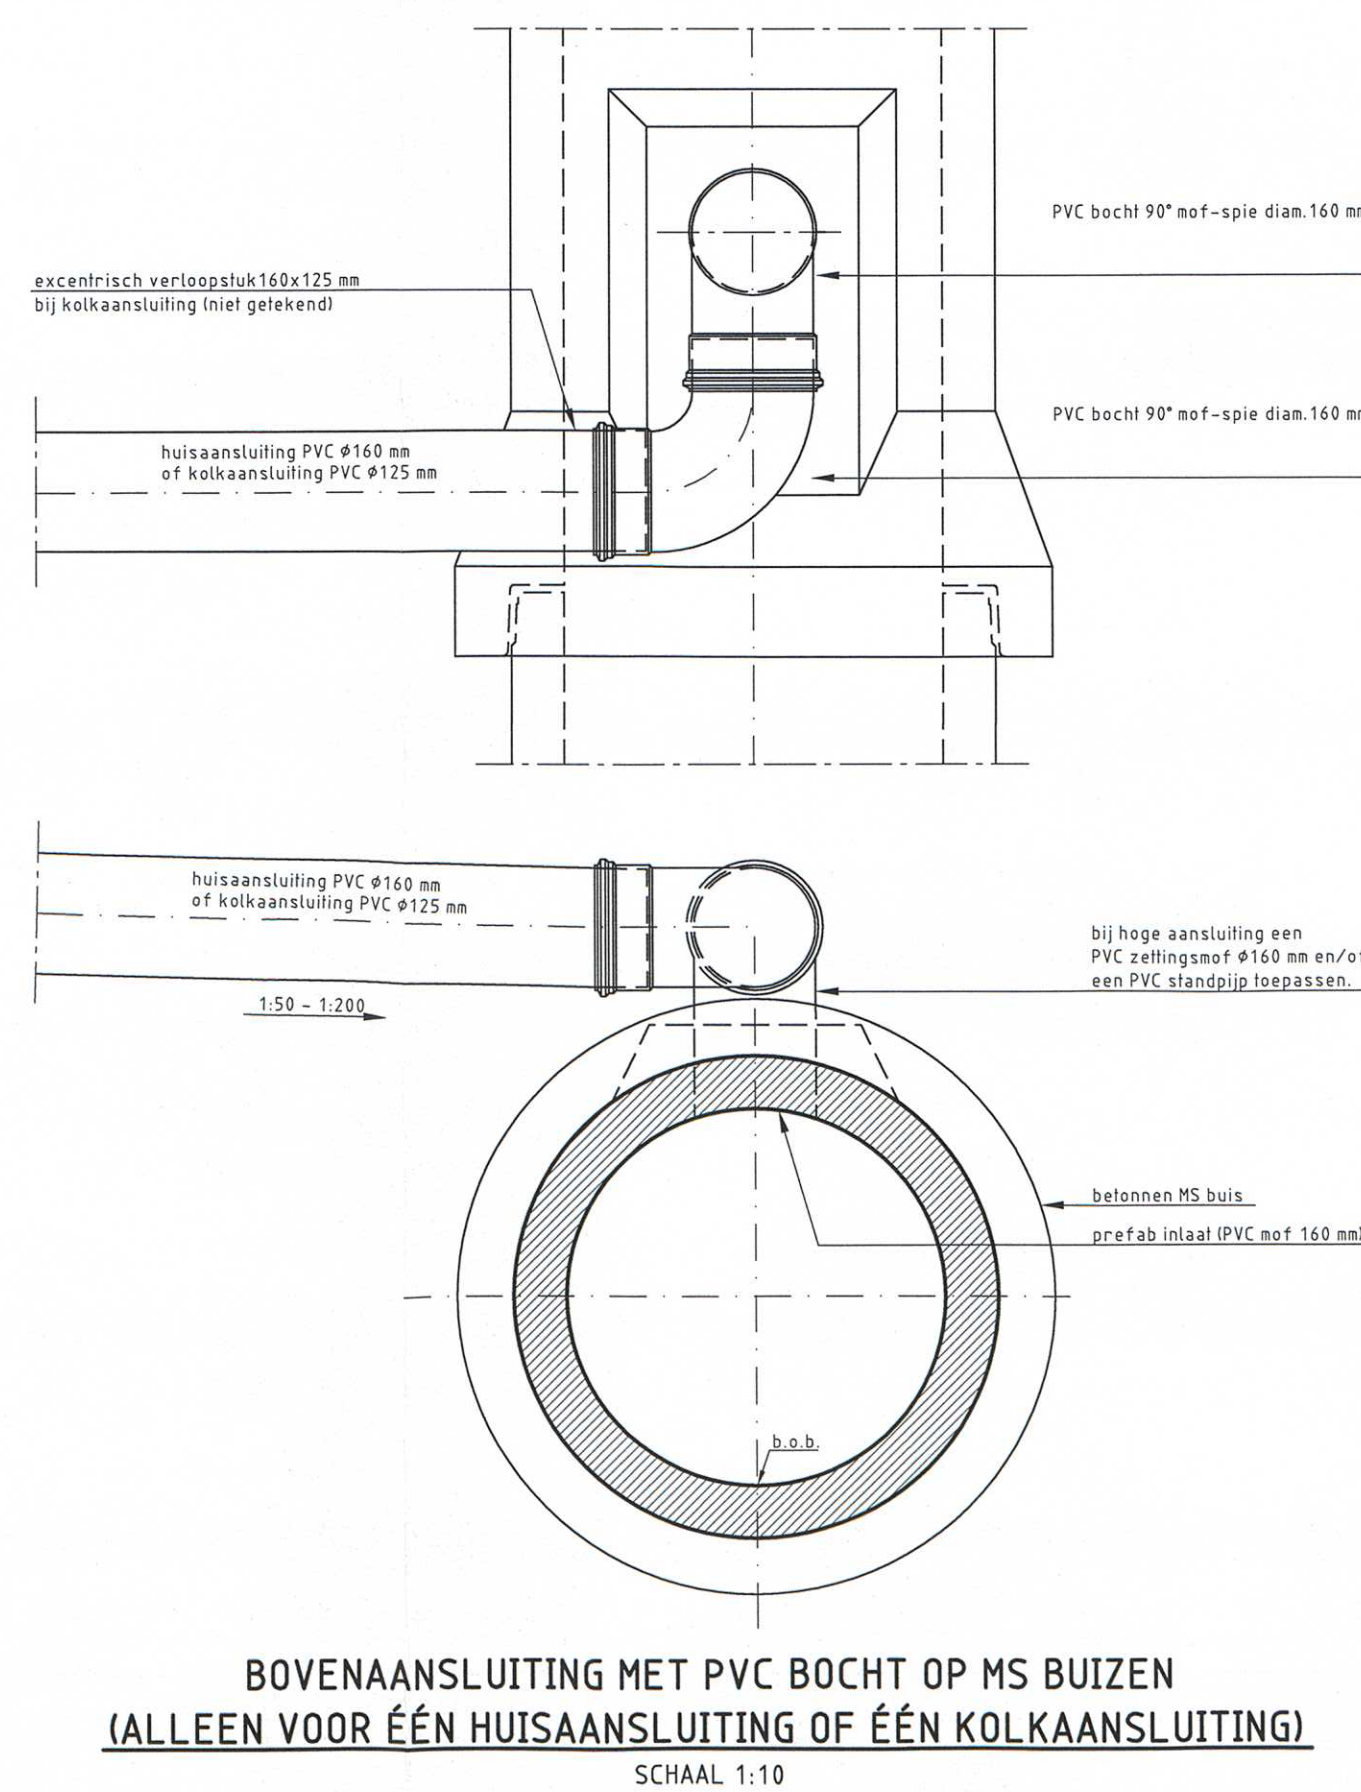
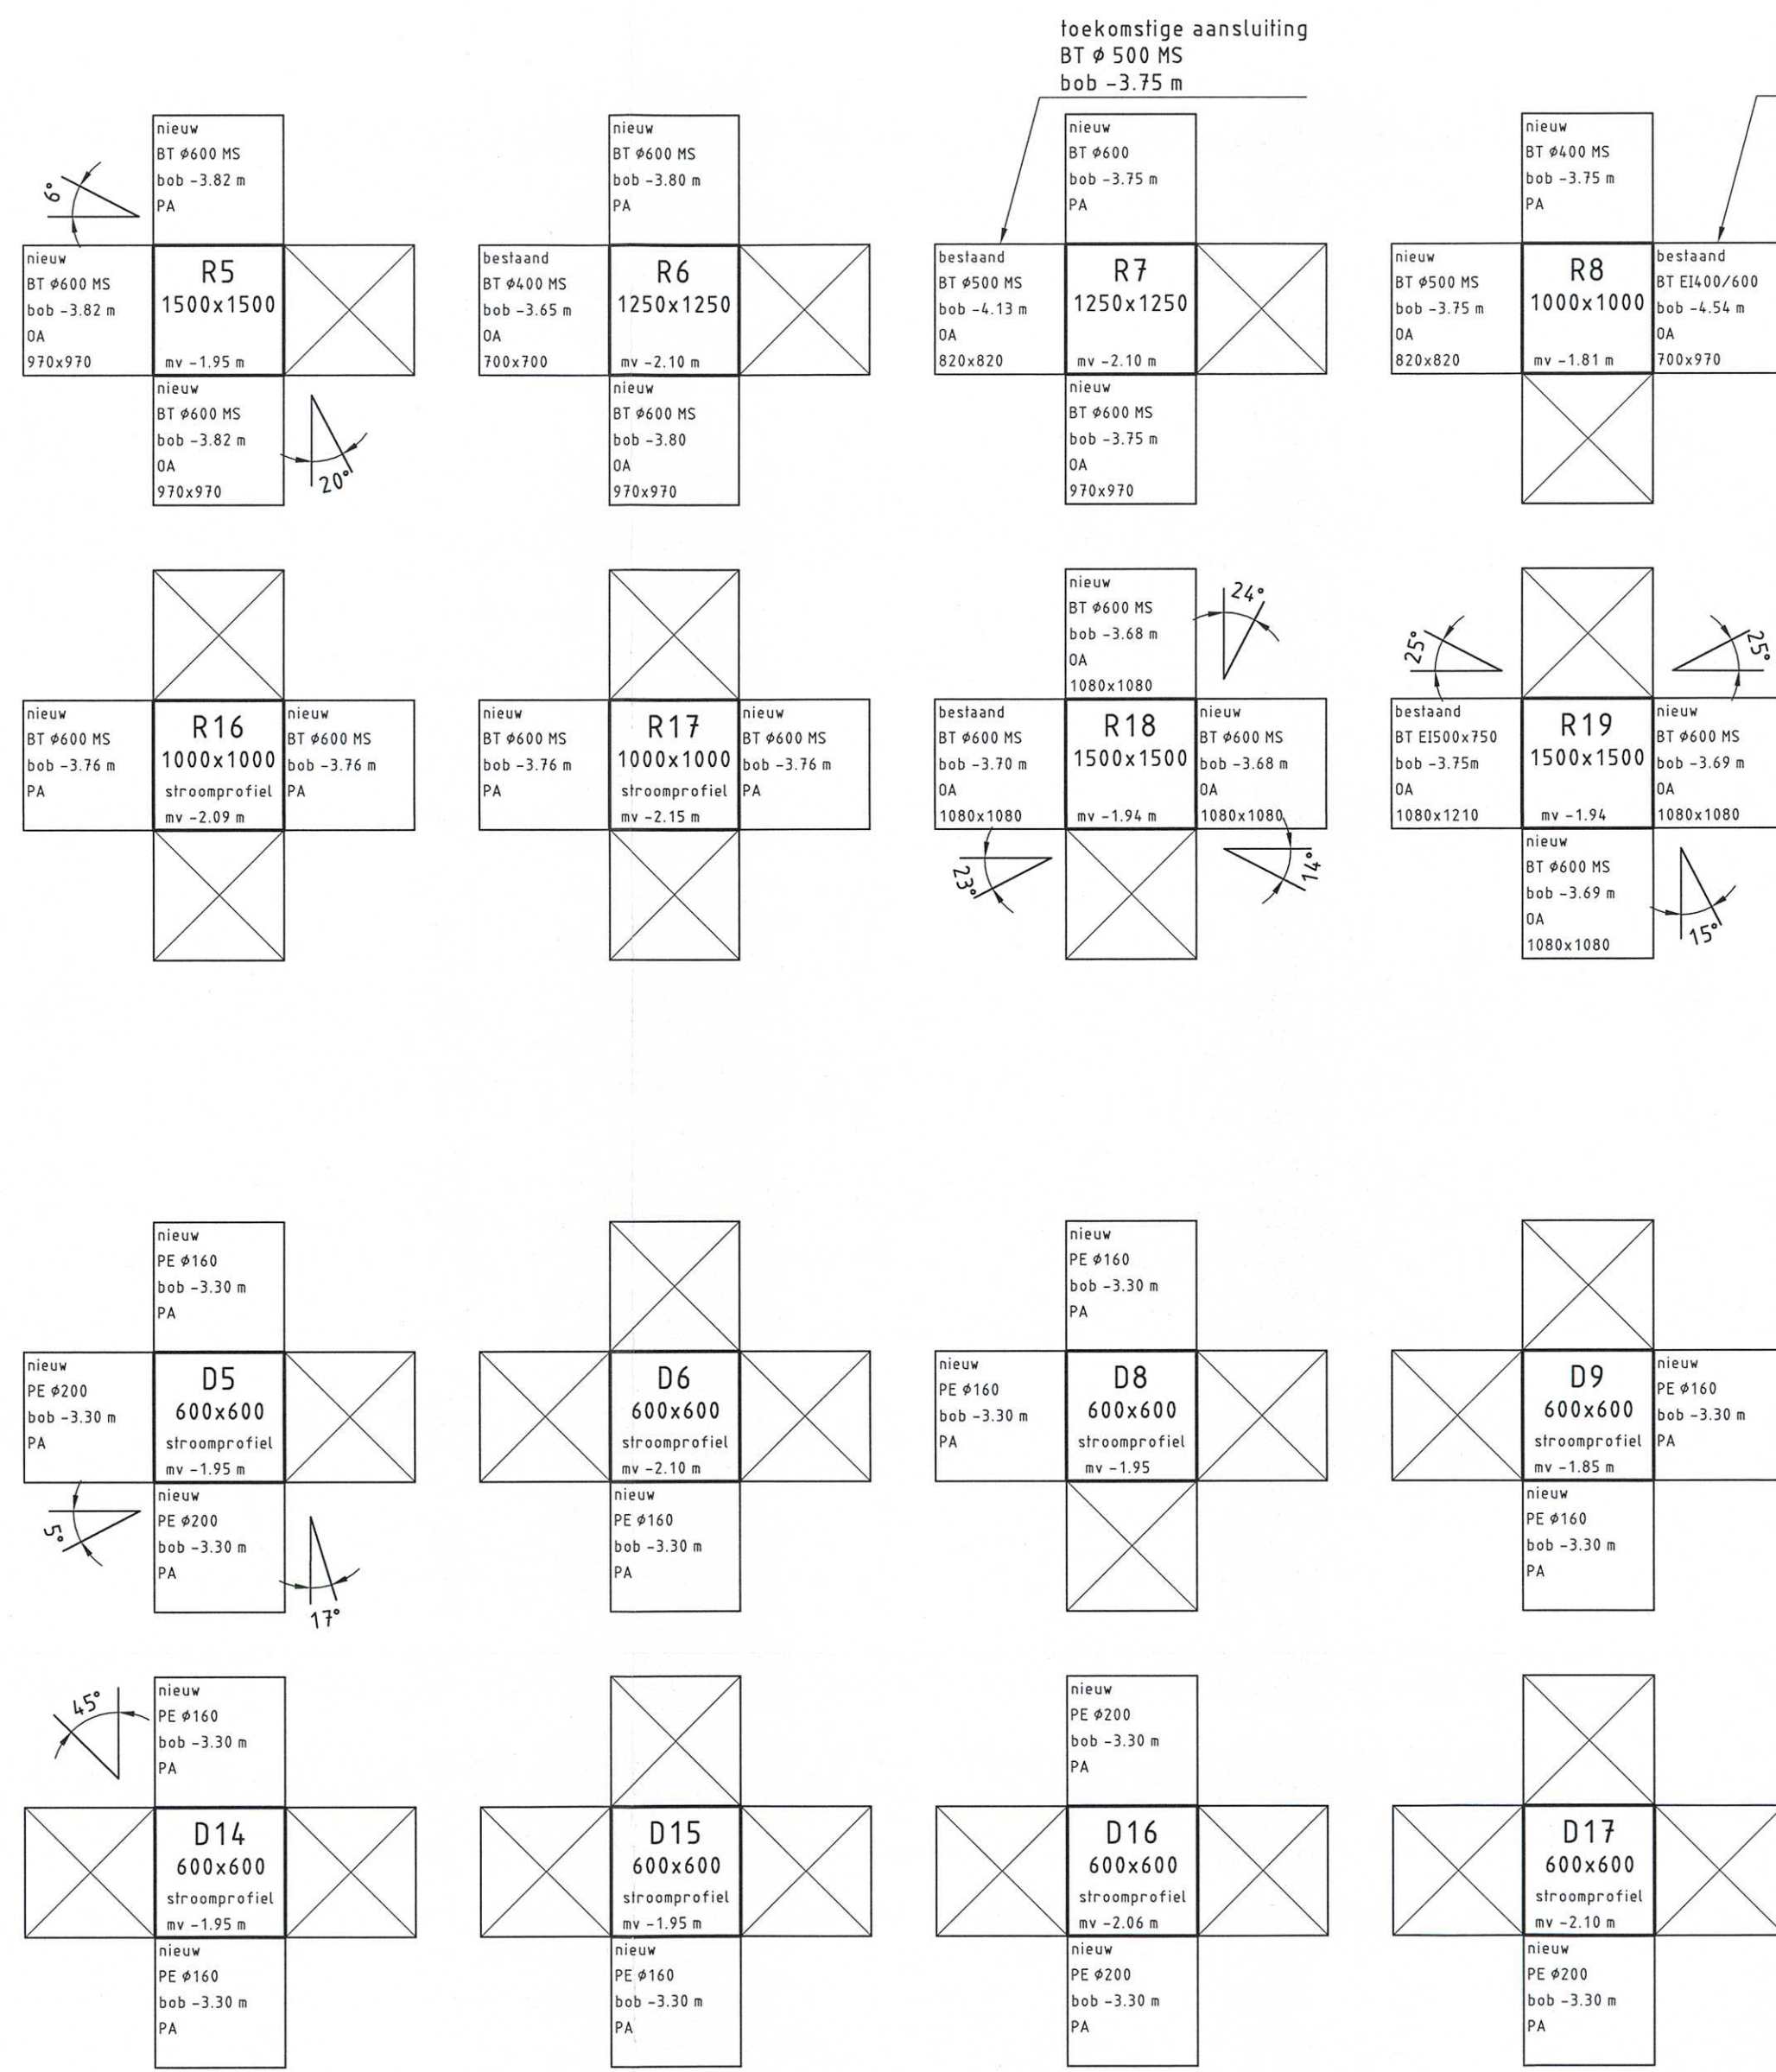
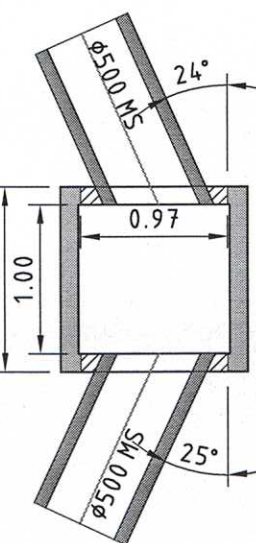
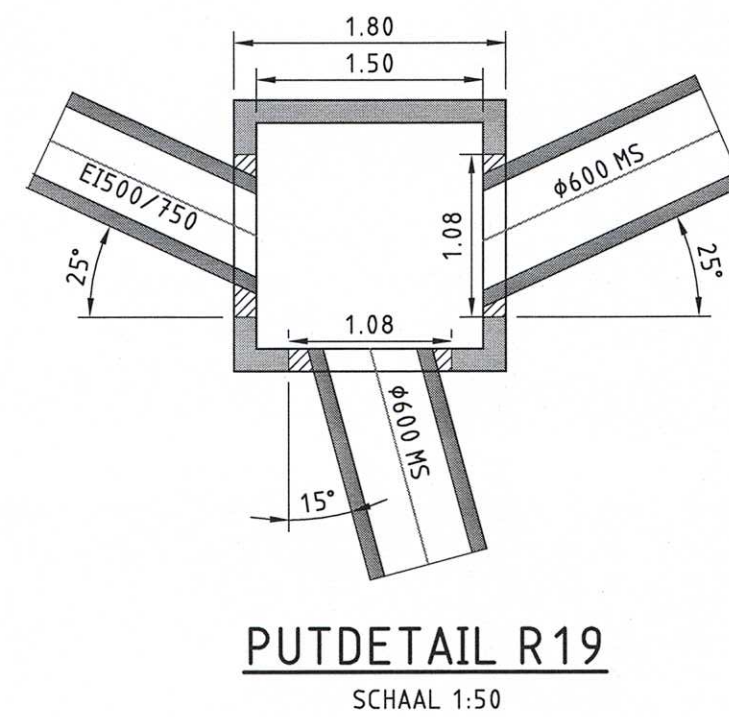
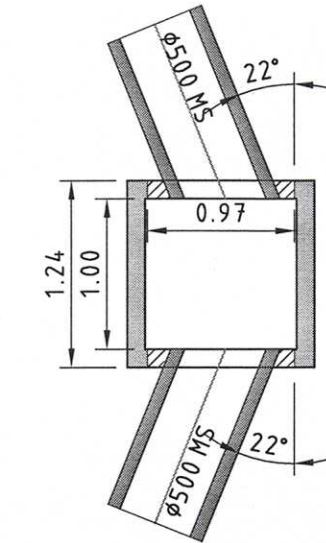
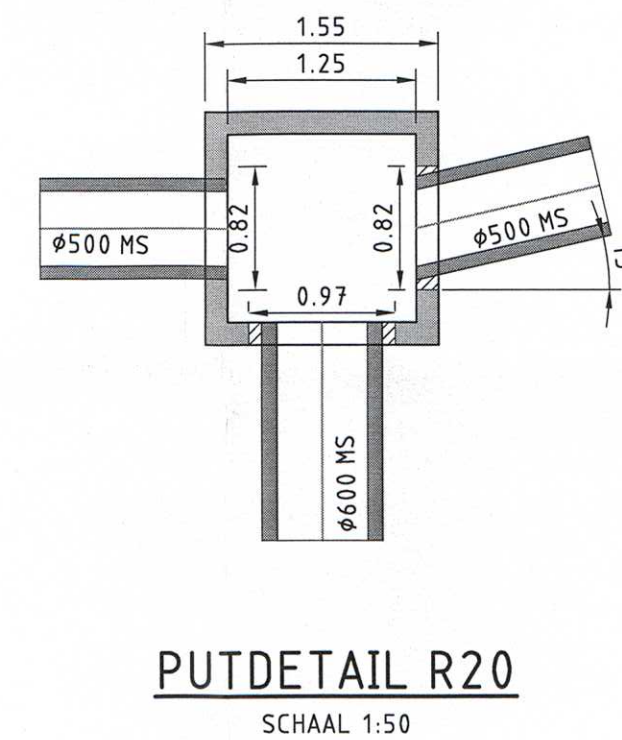
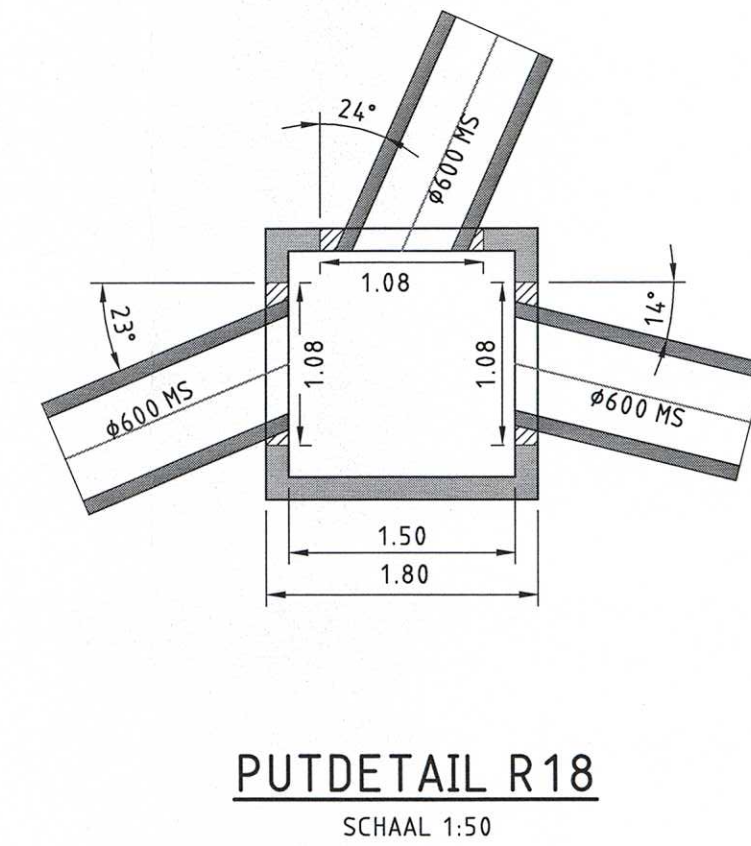
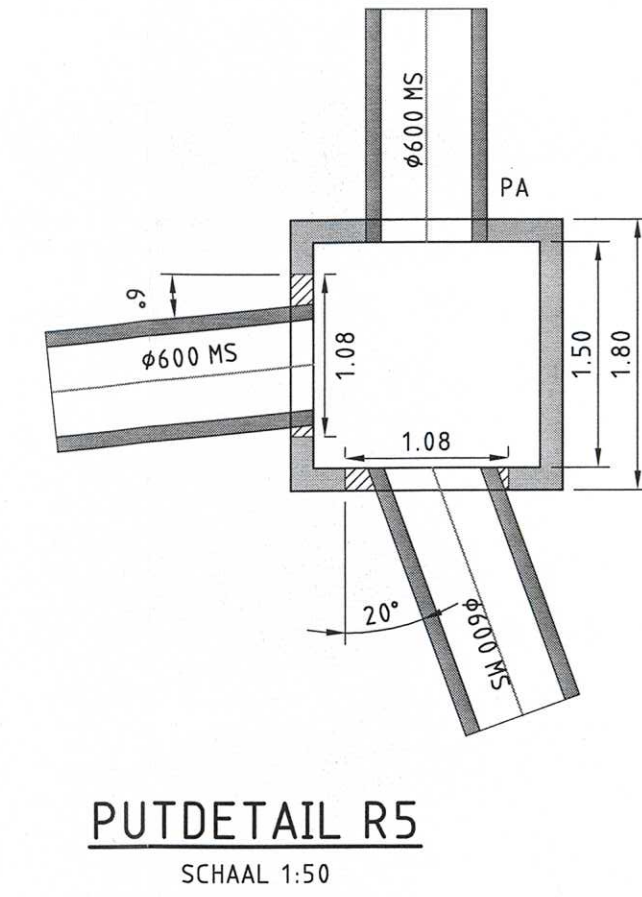
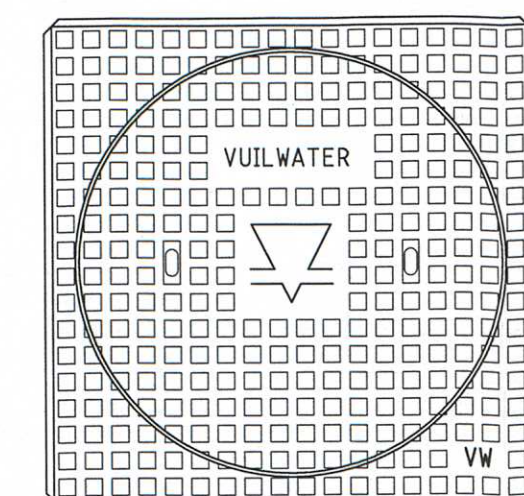
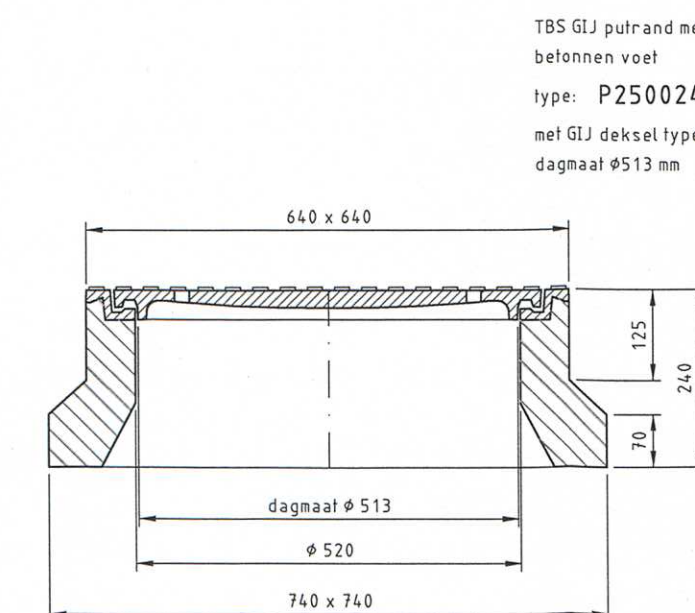
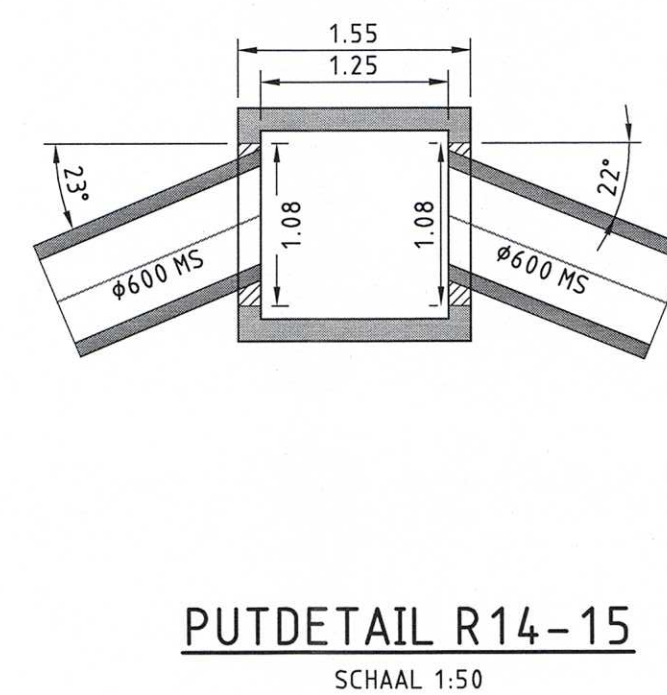
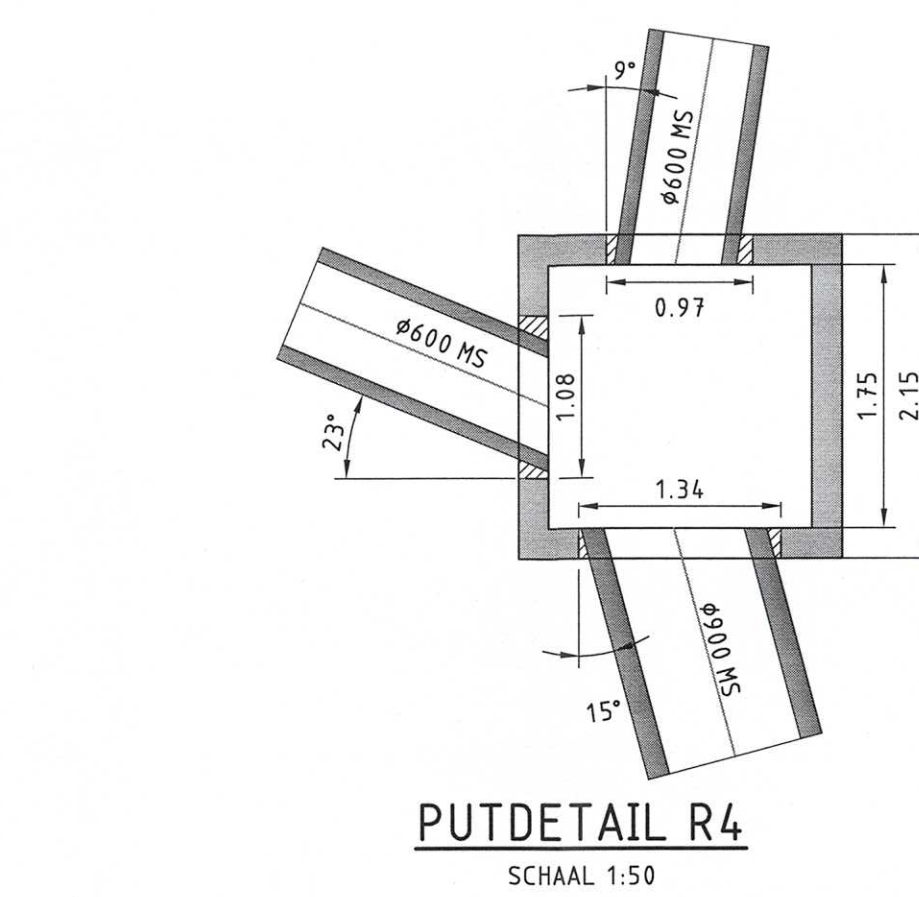
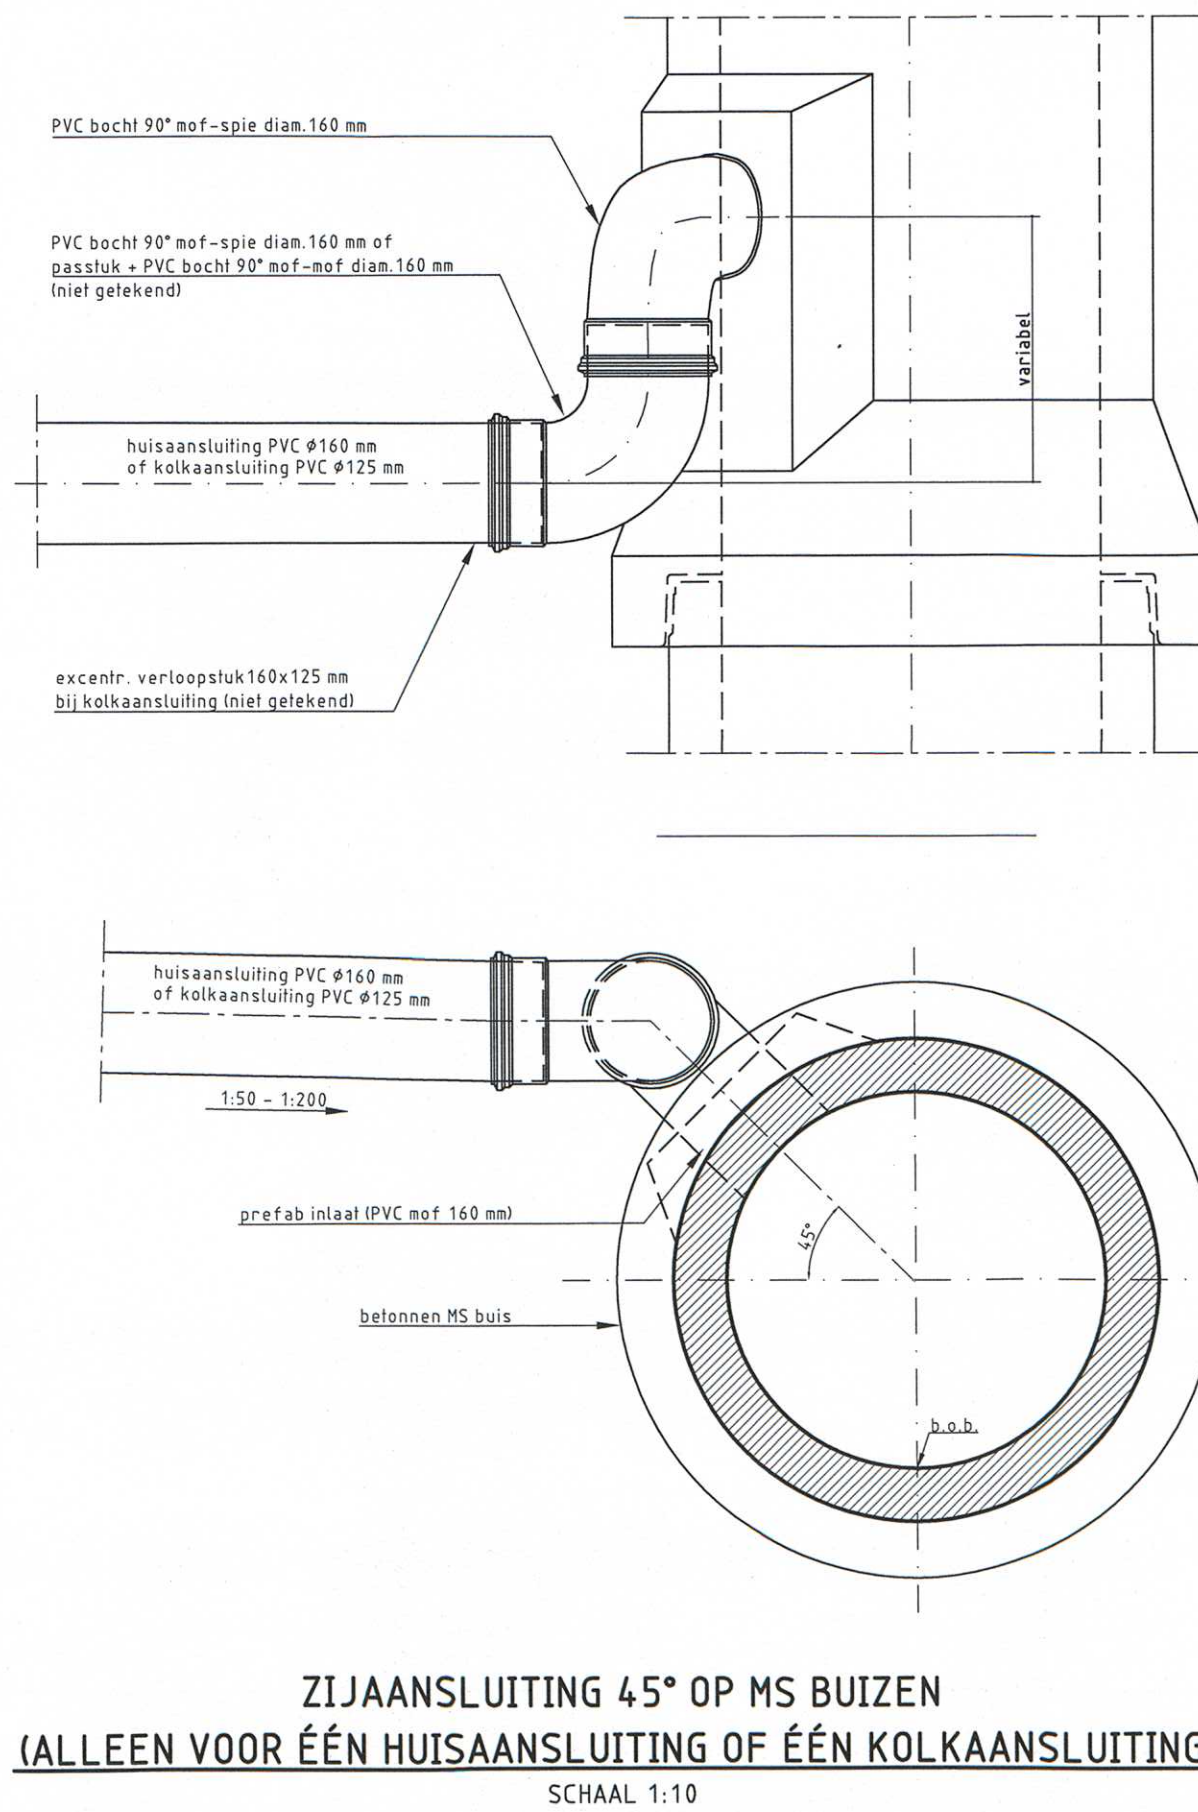





[illegible]

MATEN IN MM TENZIJ ANDERS VERMELD
HOOGTE MATEN TOV NAP

f			
e			
d			
c			
b			
a	Eerste uitgifte bestek	K. van Leeuwen	24-04-2012
Vanaf	Omschrijving	Tekenaar	Datum

IJSSELMONDE
LOMBARDIJEN
SCHOPENHAUERWEG

RIOLERING PUTTENSTAAT EN DETAILS		Schaal : ZIE TEKENING		1 blad	
Gekleed :	Gecontroleerd :	Gecontroleerd :	Tekeningr. :	84 - R - 1126	
L.L. van der Linden	J.A.G. Vink	P. Lokken		Wijzigingscode - - - - -	
28-06-2011	28-06-2011	28-06-2011		Wijzigingscode - - - - -	