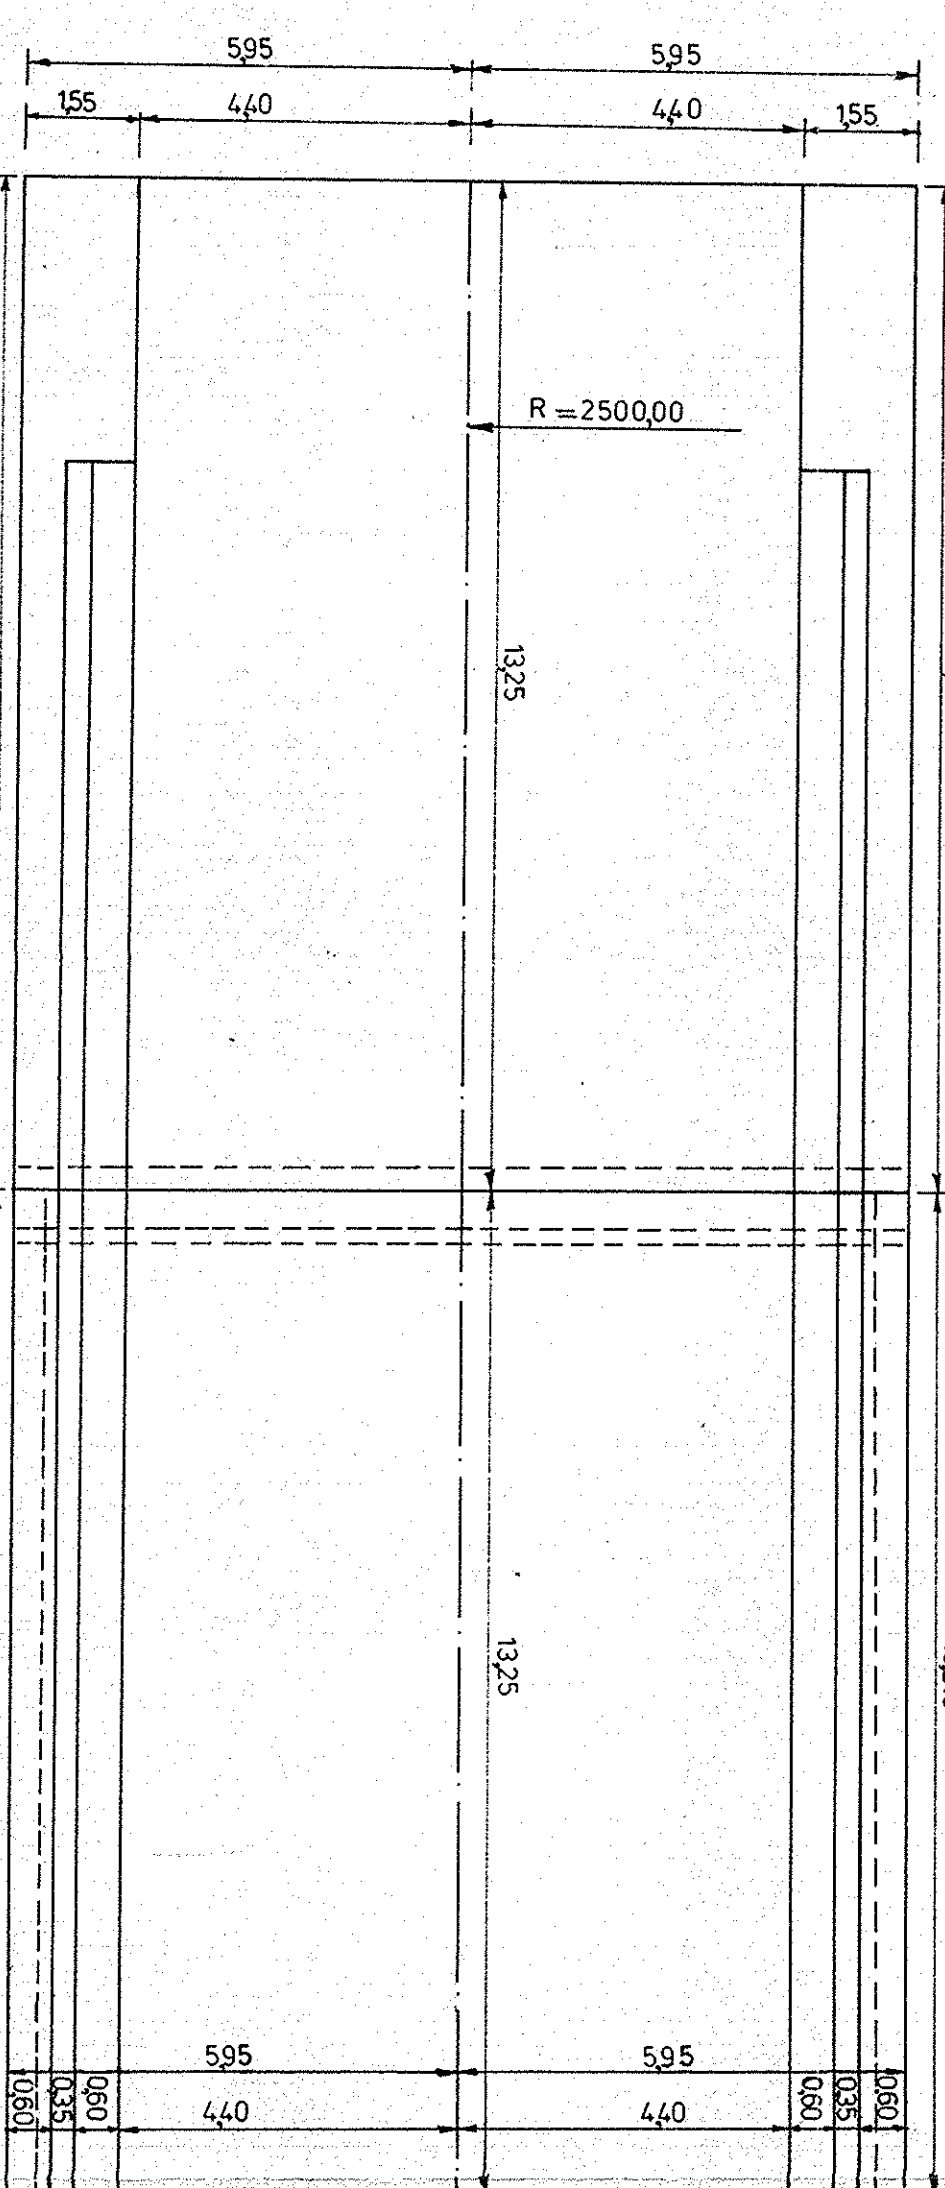
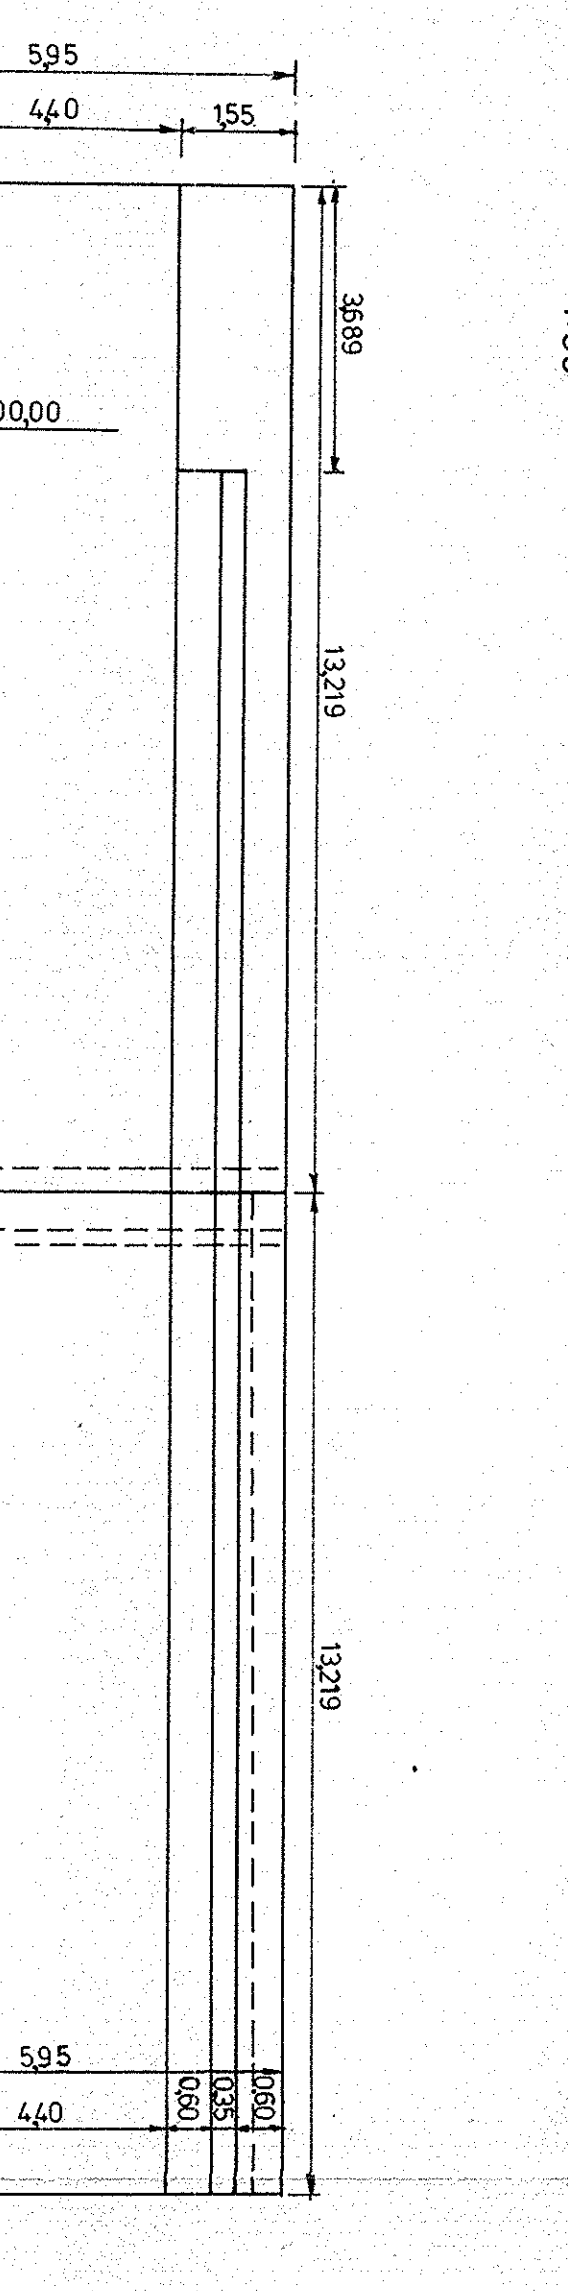
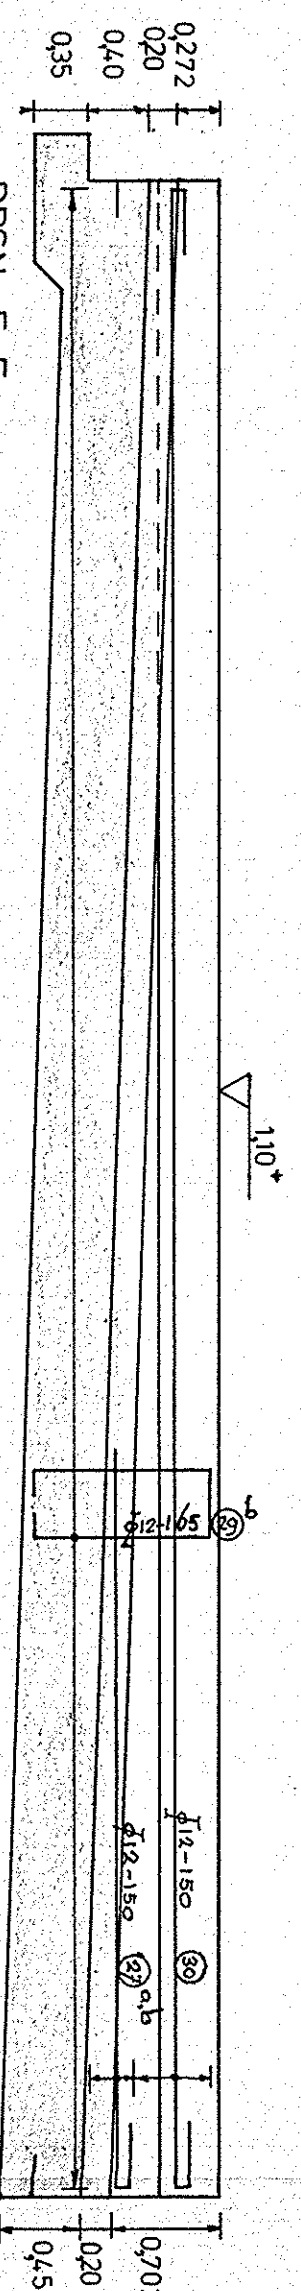


BOVENAANZICHT MOOT 2N

[illegible]