


This drawing remains property of HYCOM BV
Apeldoorn without written consent of the proprietors
reproduction or disclosure to third parties is not allowed.

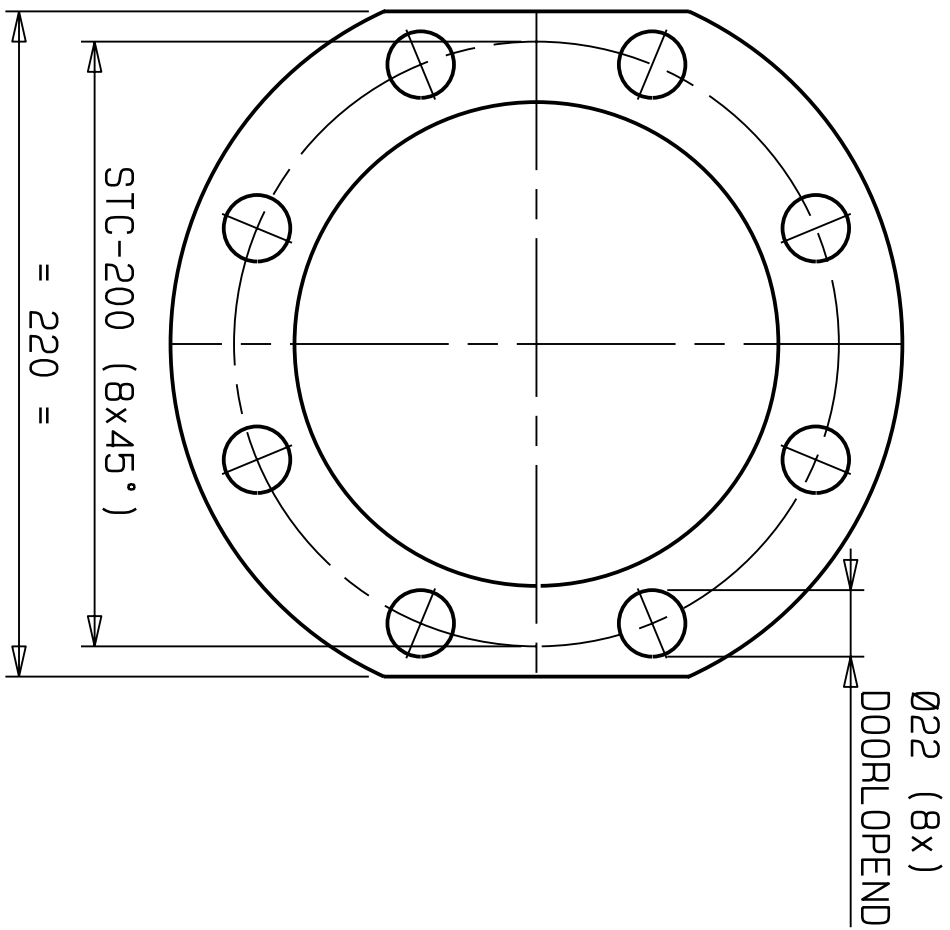

PROJECTIE	PASSINGEN	OPMERKING
	ISO	

DW.cj1:125/70-K/E-2200-2-P-Y

BLAD	VAN	REVISIE
1	1	

TEKENINGNUMMER

125-070-132