
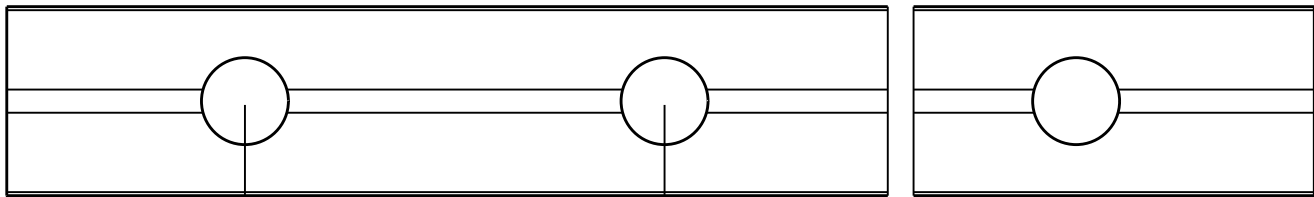
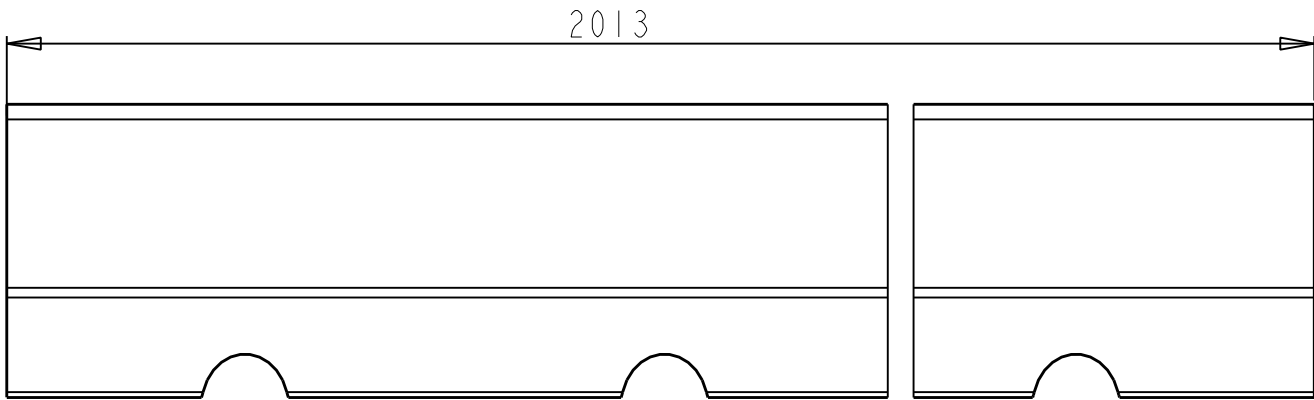
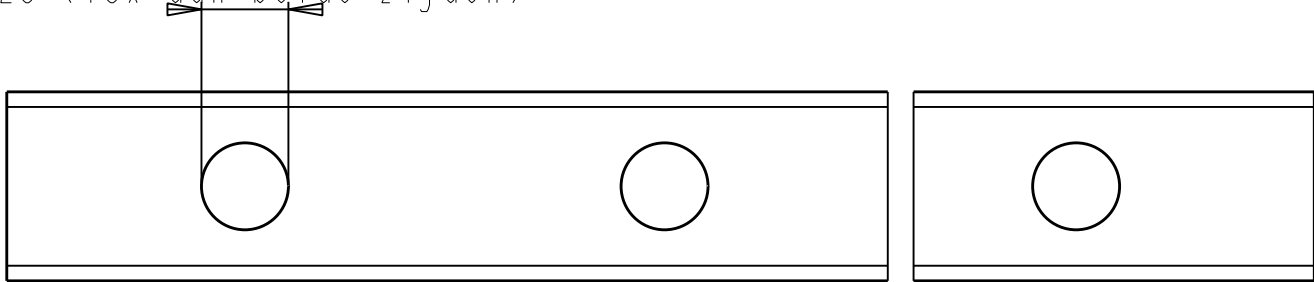



Ø23 (18x aan beide zijden)

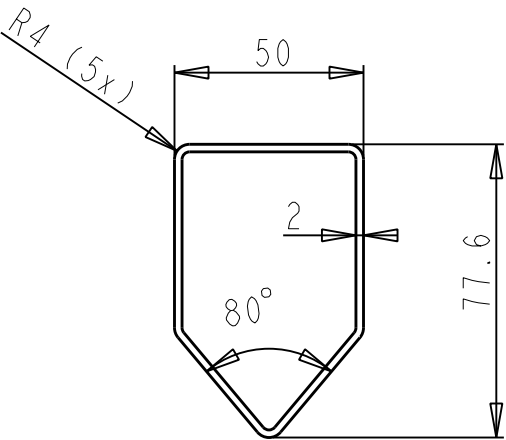

63 111 (17x)

I	Vrijgegeven voor prototyping					20100906		JSTE			
mod.	description modification					date		mod. by			
part name Bovenligger lang (parkvariant)				material S235 JRH			date 20100906		drawn by RKRA		
project name Toolkit RS				treatment -			tolerances according to ISO 2768-mK unless otherwise stated				
client Gem. Rotterdam				project number 3350		units mm	am. proj. 	sheet 1/1	scale 1:2	size A3	
n p k design		Noordeinde 2d 2311 CD Leiden the Netherlands		T +31 [0]71 514 13 41 F +31 [0]71 513 04 10 E-mail npk@npk.nl		status for prototyping only			drawing number 3350754		mod. 2
plot: 18/08/2010, 09:41											