


Bijlage

t.b.v Gemaal: Groene Wetering
Ontwerpfase: Bestek

PERSLEIDINGEN GROENE WETERING NAAR KRALINGSE VEER

Uitgangssituatie gemaal Groene Wetering

nummer.	lengte	diameter	diameter	materiaal	k _(max)	Q _{d.w.a.}	v	Q _{r.w.a.}	v	Q _{O.B.}	v
		uitwendig	inwendig								
	[m]	[mm]	[mm]		[mm]	[m³/h]	[m/s]	[m³/h]	[m/s]	[m³/h]	[m/s]
Gemaal Groene Wetering G0002											
1	30	400	389	St	2	240	0,56	490	1,15		
2	588	450	399	PVC	0,5	240	0,53	490	1,09		
3	108	400	389	St	2	240	0,56	490	1,15		
4	1645	450	399	PVC	0,5	240	0,53	490	1,09		
OB leiding											
5	557	450	399	PE	0,5					600	1,33
6	61,5	500	409	PE	0,5					600	1,27
7	66,7	450	399	PE	0,5					600	1,33
8	49,5	500	409	PE	0,5					600	1,27
9	292	450	399	PE	0,5					600	1,33

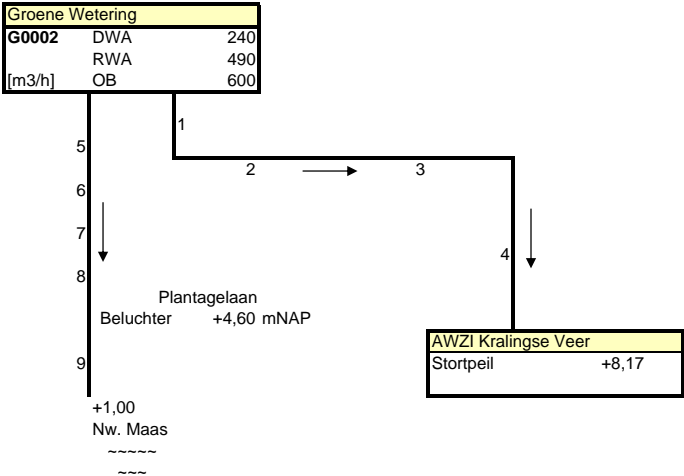

Gewijzigd: 16-4-2012
Geprint: 7-5-2012