


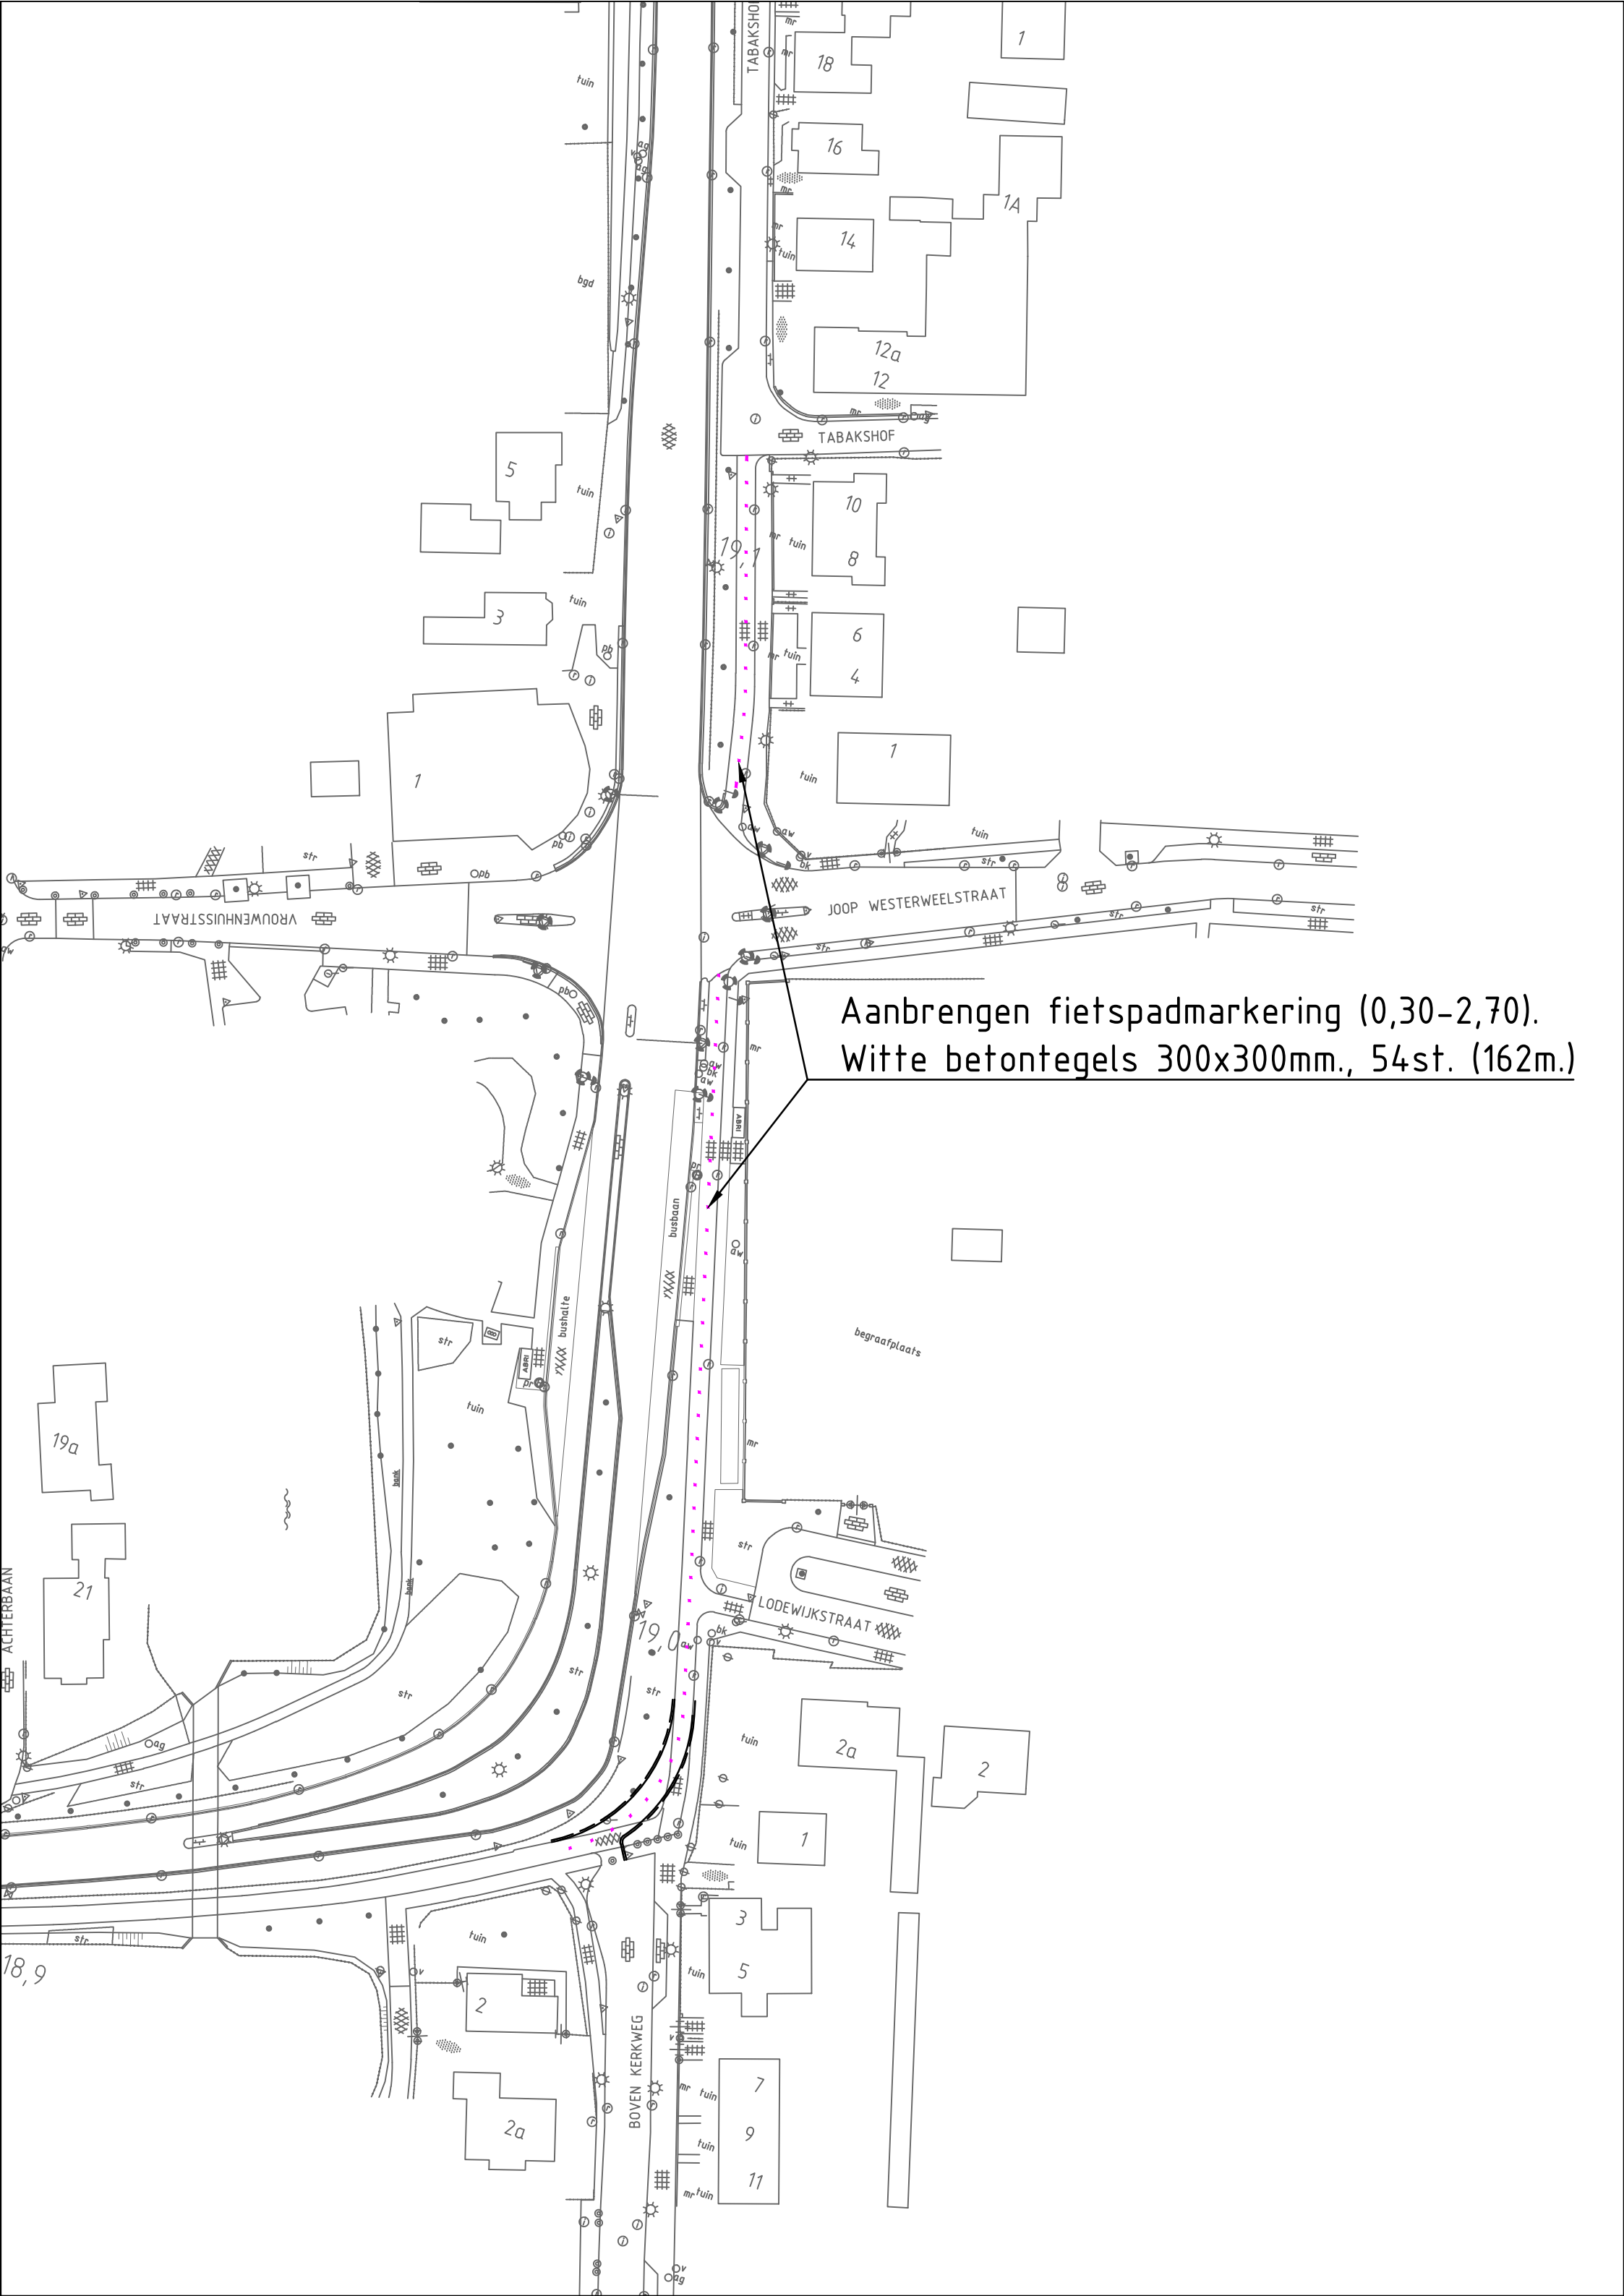

Aanbrengen fietspadmarkering (0,30-2,70).
Witte betontegels 300x300mm., 54st. (162m.)